


Notes


This Drawing is an instrument of service and shall remain the property of Align Property Partners Ltd copyright ©. It may not be reproduced or copied in any form. It shall not be used for the construction, enlargement or alteration of a building or area other than the said project without the authorisation of the issuing office.
Contractors shall verify and be responsible for all dimensions and conditions and shall report any discrepancies to the issuing office before proceeding with any work. Drawings shall not be scaled.

This map is reproduced from Ordnance Survey material with the permission of Ordnance Survey on behalf of the Controller of Her Majesty's Stationery Office © Crown copyright. Unauthorised reproduction infringes Crown copyright and may lead to prosecution or civil proceedings. North Yorkshire County Council 100017946 2023.

Site partially surveyed. Existing site context based on OS map provided by Client. Existing Ground Floor Plan based on CAR plan provided by Client.

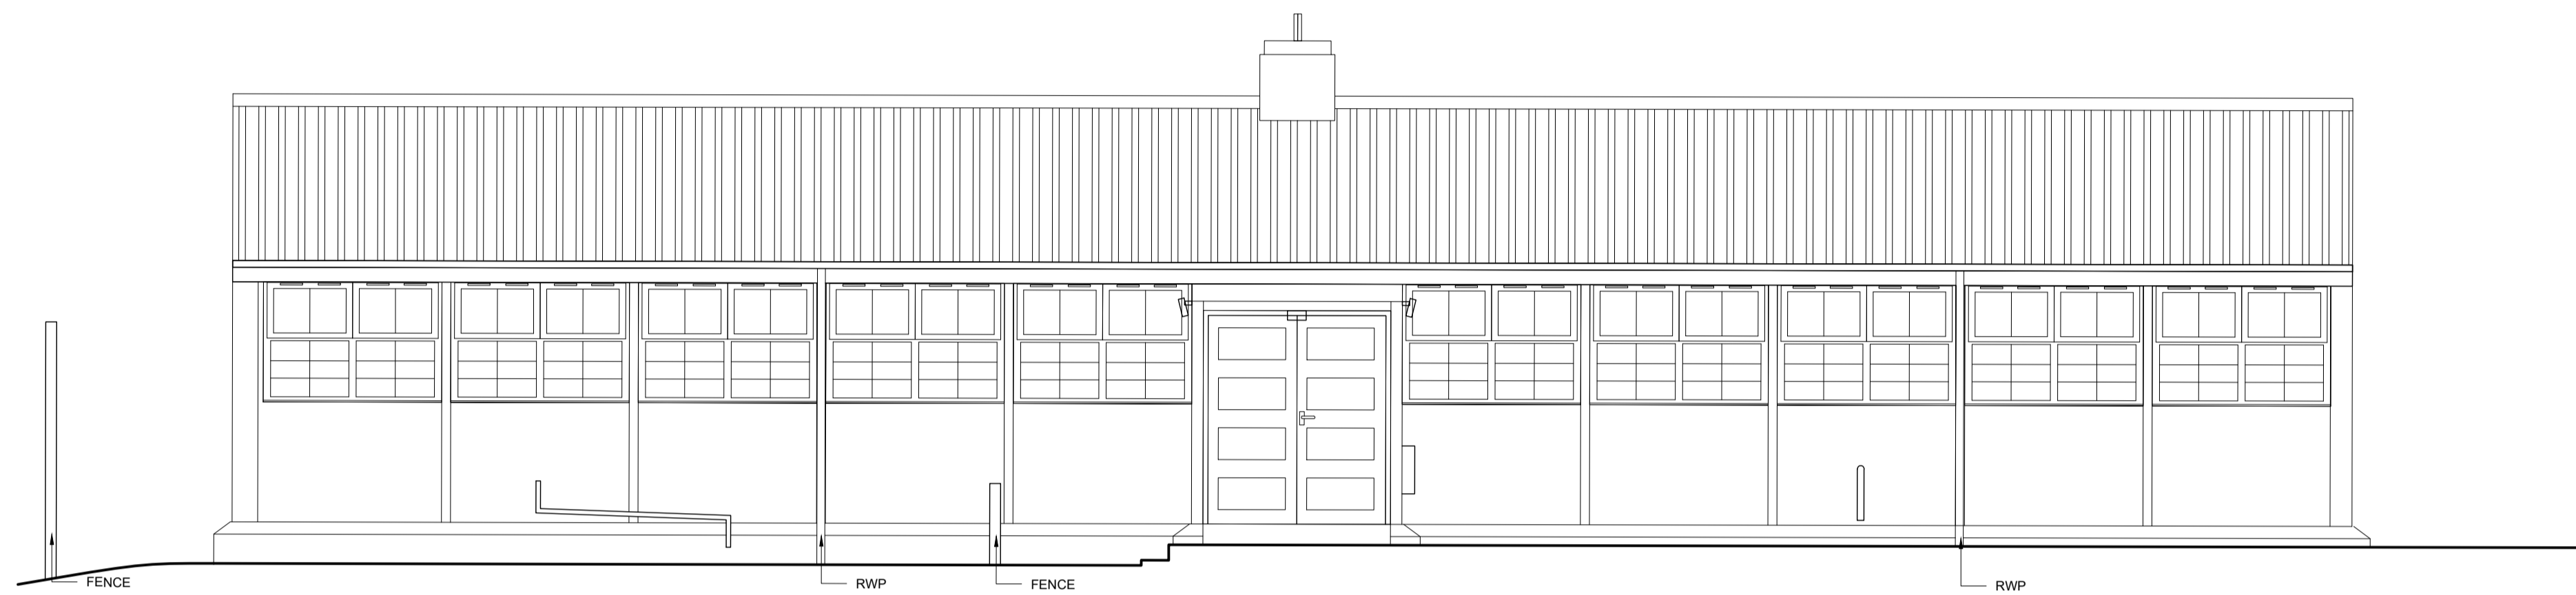


Existing North Elevation: HORSА 1127 SCALE 1:50

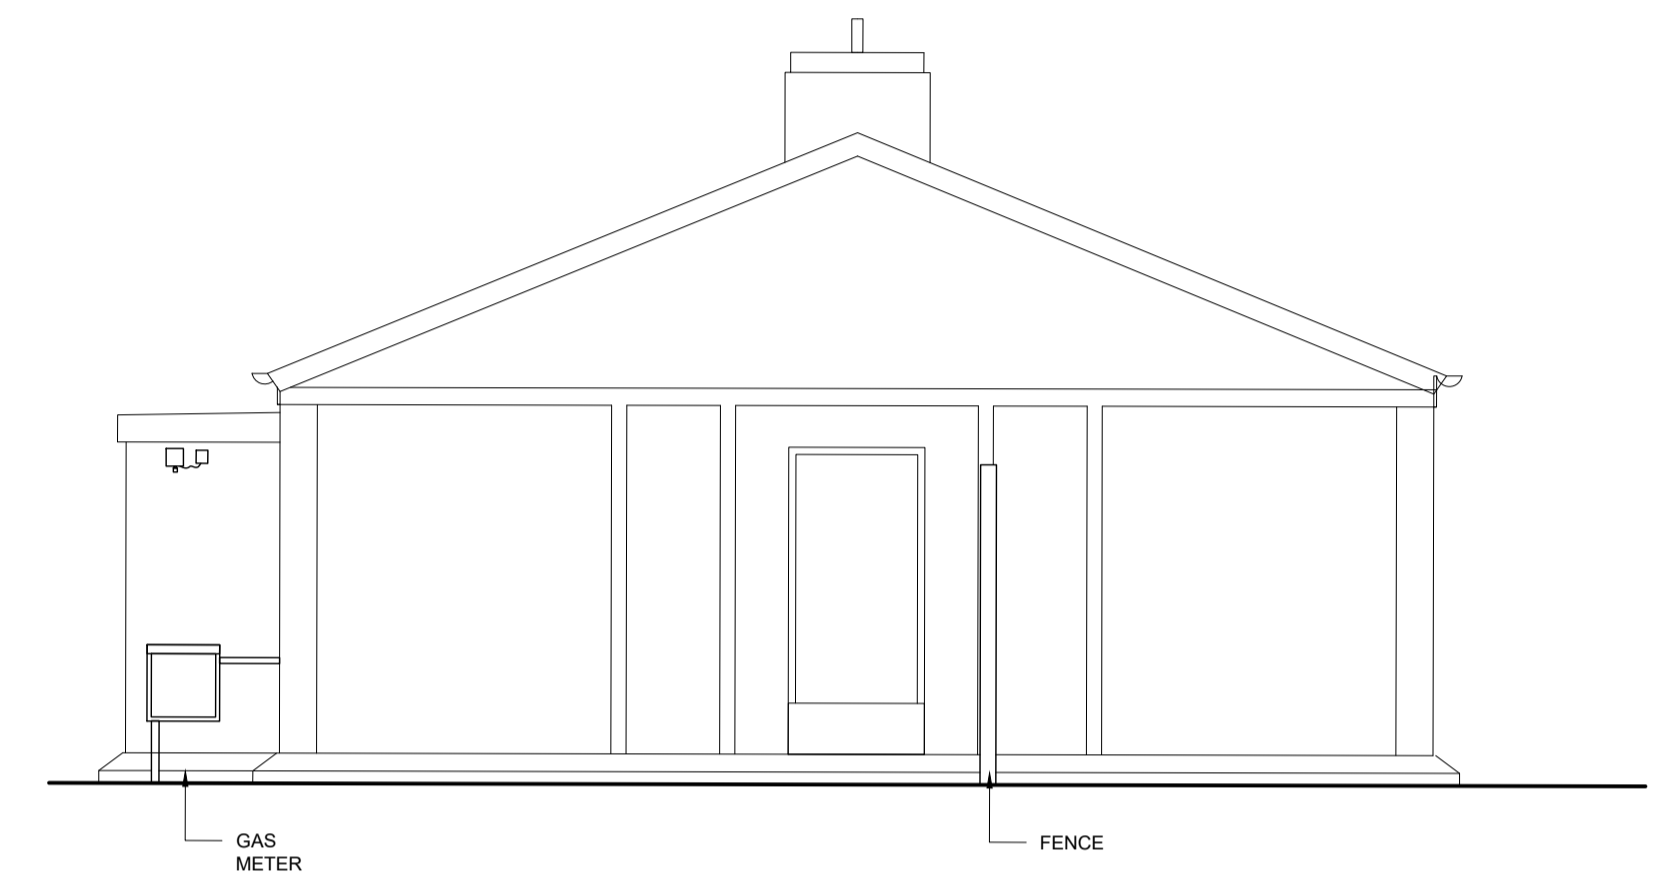


Existing West Elevation: HORSА 1127 SCALE 1:50



Existing South Elevation: HORSА 1127 SCALE 1:50

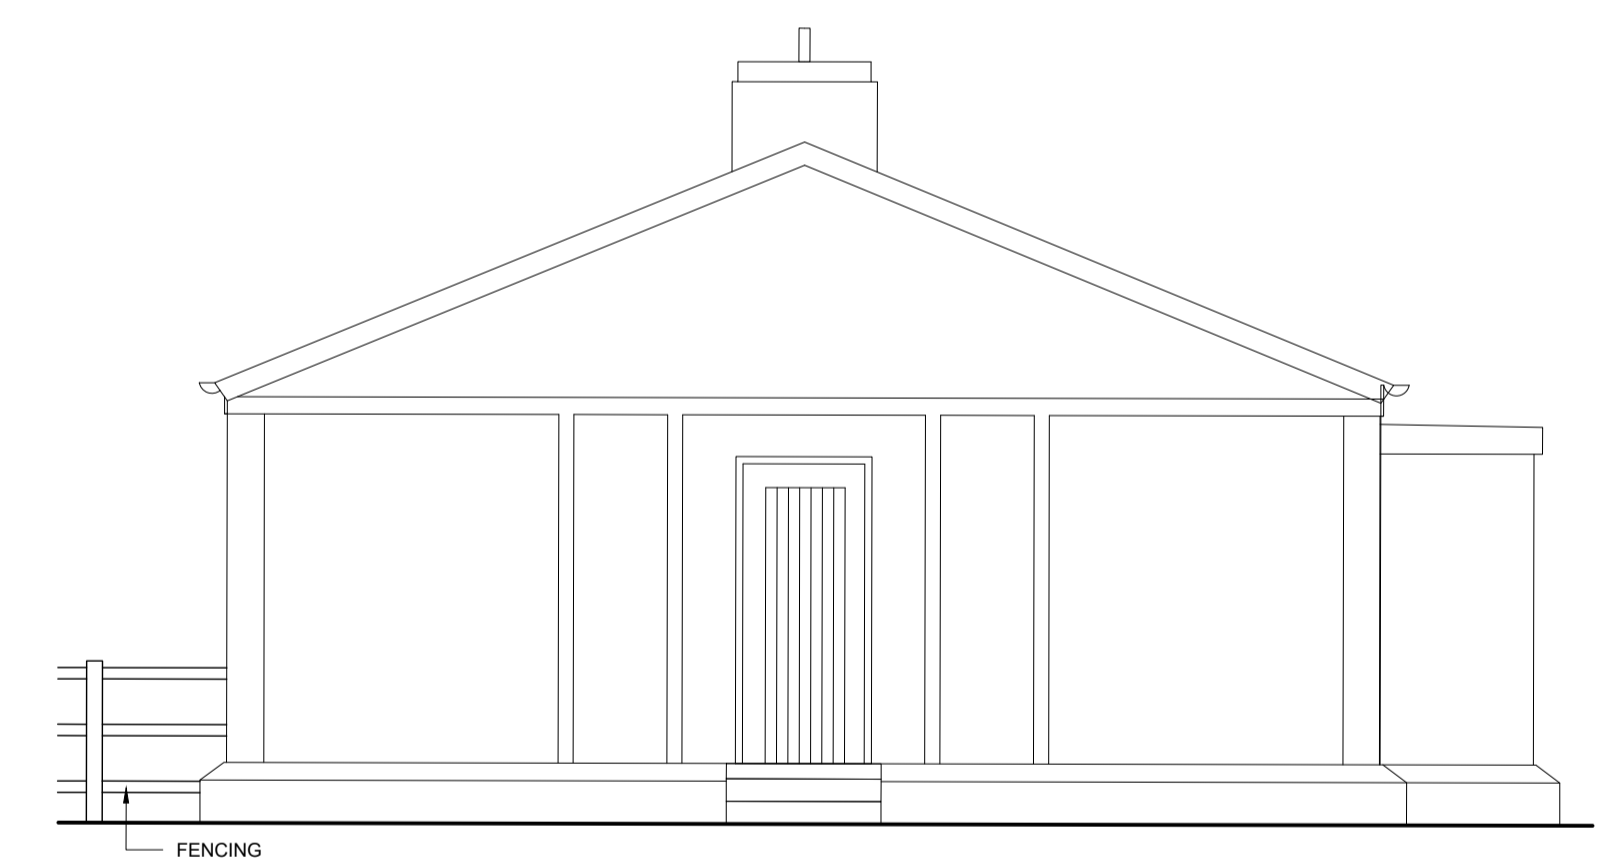

Existing East Elevation: HORSА 1127 SCALE 1:50


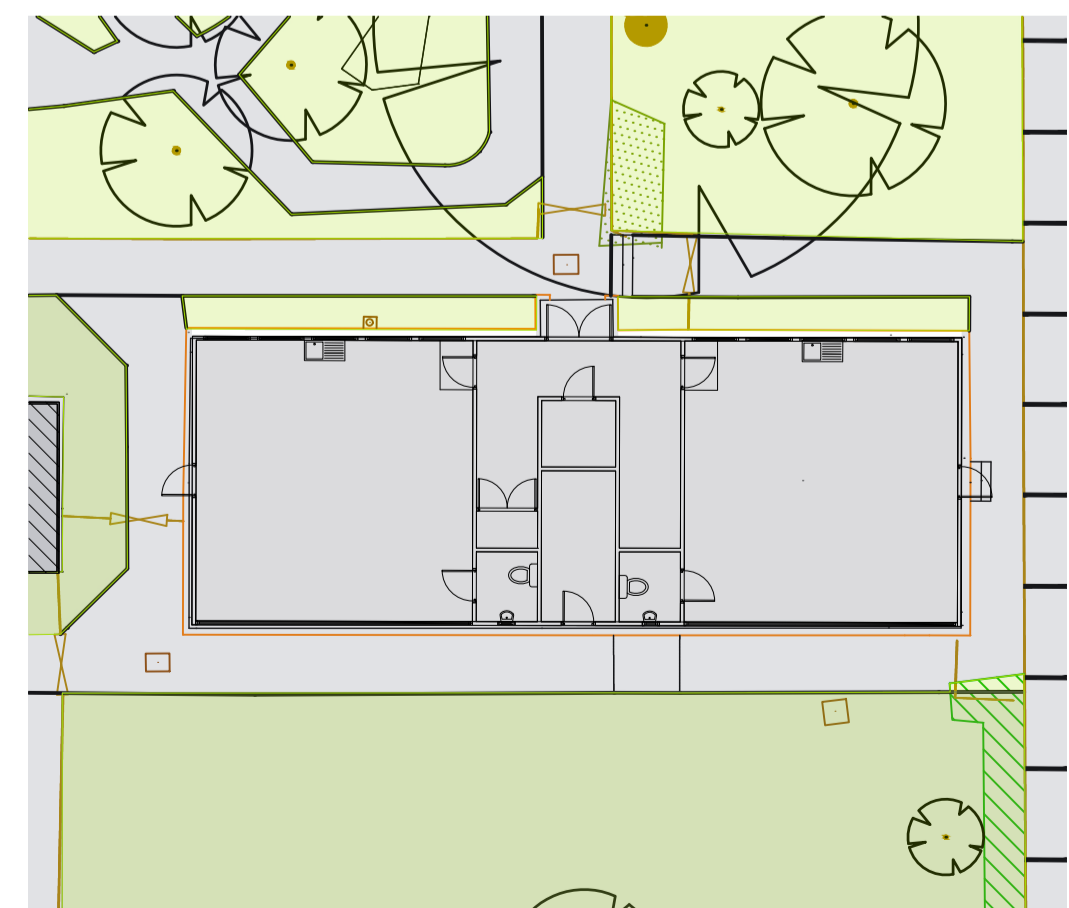


Existing Ground Floor KEY Plan:
HORSА 1127 SCALE 1:200

NOTE:

BUILDING EXTERNAL FINISHES:

- WHITE PAINTED BRICK & BLOCK WORK
- GREY PAINTED BRICK AND CONCRETE PLINTH
- BLACK UPVC RAIN WATER PIPES & GUTTERS
- WHITE FRAMES UPVC WINDOWS
- BLUE PAINTED TIMBER DOORS
- PLASTIC COATED METAL PROFILE ROOF
- BRICK CHIMNEY

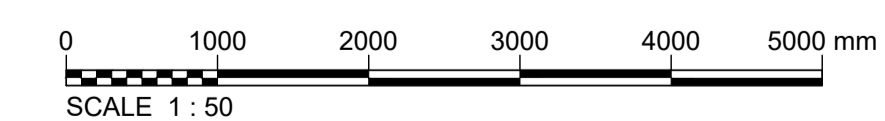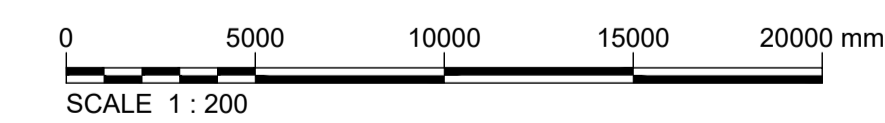

T2	Drawing titles updated to include "1127" reference for clarity.	HVC	RG	RG
T1	TENDER	AN	AN	RG
Ver.	Details	Author & Date	Checked & Date	Approved & Date
White Rose House (2nd Floor), Northallerton Business Park, Thurston Road, Northallerton, DL6 2NA Tel: 01609 797373				
Client				
North Yorkshire Council				
Project name				
Boroughbridge Community Primary School Expansion				
Drawing Title				
Existing Elevations: HORSА				
Purpose				
Tender				
Scale	Drawn	Checked	Approved	
1:50 & 1:50	AN	HC	RG	
Original Size	Date	Date	Date	
A1	21/12/2023	21/12/2023	21/12/2023	
Drawing Number	Version			
23008-APP-XX-XX-DR-A-000200	T2			