

1. ALL DIMENSIONS ARE IN MM UNLESS NOTED OTHERWISE.
2. ALL LEVELS ARE IN METRES AOD UNLESS NOTED OTHERWISE.
3. DO NOT SCALE FROM THIS DRAWING.
4. THE DRAWING TO BE READ IN CONJUNCTION WITH THE SPECIFICATION FOR HIGHWAY WORKS, CONTRACT-SPECIFIC APPENDICES, DRAWINGS NYKGDD-WSP-SMN-ALL-DR-CB-0001, AND NYKGDD-WSP-SMN-ALL-DR-CB-0002, AND THE DRAWINGS LISTED IN THE SCHEDULE ON DRAWING NYKGDD-WSP-SMN-ST008-DR-CB-0001.
5. THE CONTRACTOR SHALL MEASURE AND CONFIRM ALL DIMENSIONS/LEVELS THAT HAVE A DIRECT IMPACT ON THE WORKS PRIOR TO EXECUTION. IN CASE OF DOUBTS, OMISSIONS, OR ERRORS, THE CONTRACTOR NEEDS TO SEEK CLARIFICATION FROM THE NEC PROJECT MANAGER.
6. FOR THE AFFECTED AREAS PRIOR TO WORKS, THE CONTRACTOR SHALL OBTAIN UP-TO-DATE UTILITY PLANS AND CARRY OUT SURVEYS TO POSITIVELY IDENTIFY AND MARK-UP ANY UTILITY APPARATUS. REFER TO APPENDIX 1/16 FOR FURTHER INFORMATION.

CONTRACTOR DESIGNED ELEMENTS

7. PRECAST ELEMENTS SHOWN ON THIS DRAWING ARE INDICATIVE. BOX CULVERT WALL THICKNESS, WINGWALL DIMENSIONS, HEADWALL DIMENSIONS, AND SPLAY ANGLES ARE TO BE DETERMINED BY THE CONTRACTOR FOR THEIR DESIGN.

ENVIRONMENTAL

8. CONTRACTOR TO DESIGN MAMMAL LEDGES IN ACCORDANCE WITH HA81/99 DESIGN STANDARD (SEE NOTE 10).


STONE FACING

9. REFER TO DRAWING NYKGDD-WSP-SMN-ALL-DR-CB-0002 AND SPECIFICATION APP 24/1 FOR DETAILS.


ACCESS

10. CONTRACTOR TO PROVIDE STEP IRONS IN PRECAST BOX WALL AND ACCESS HATCH TO MAMMAL LEDGE.


DO NOT SCALE

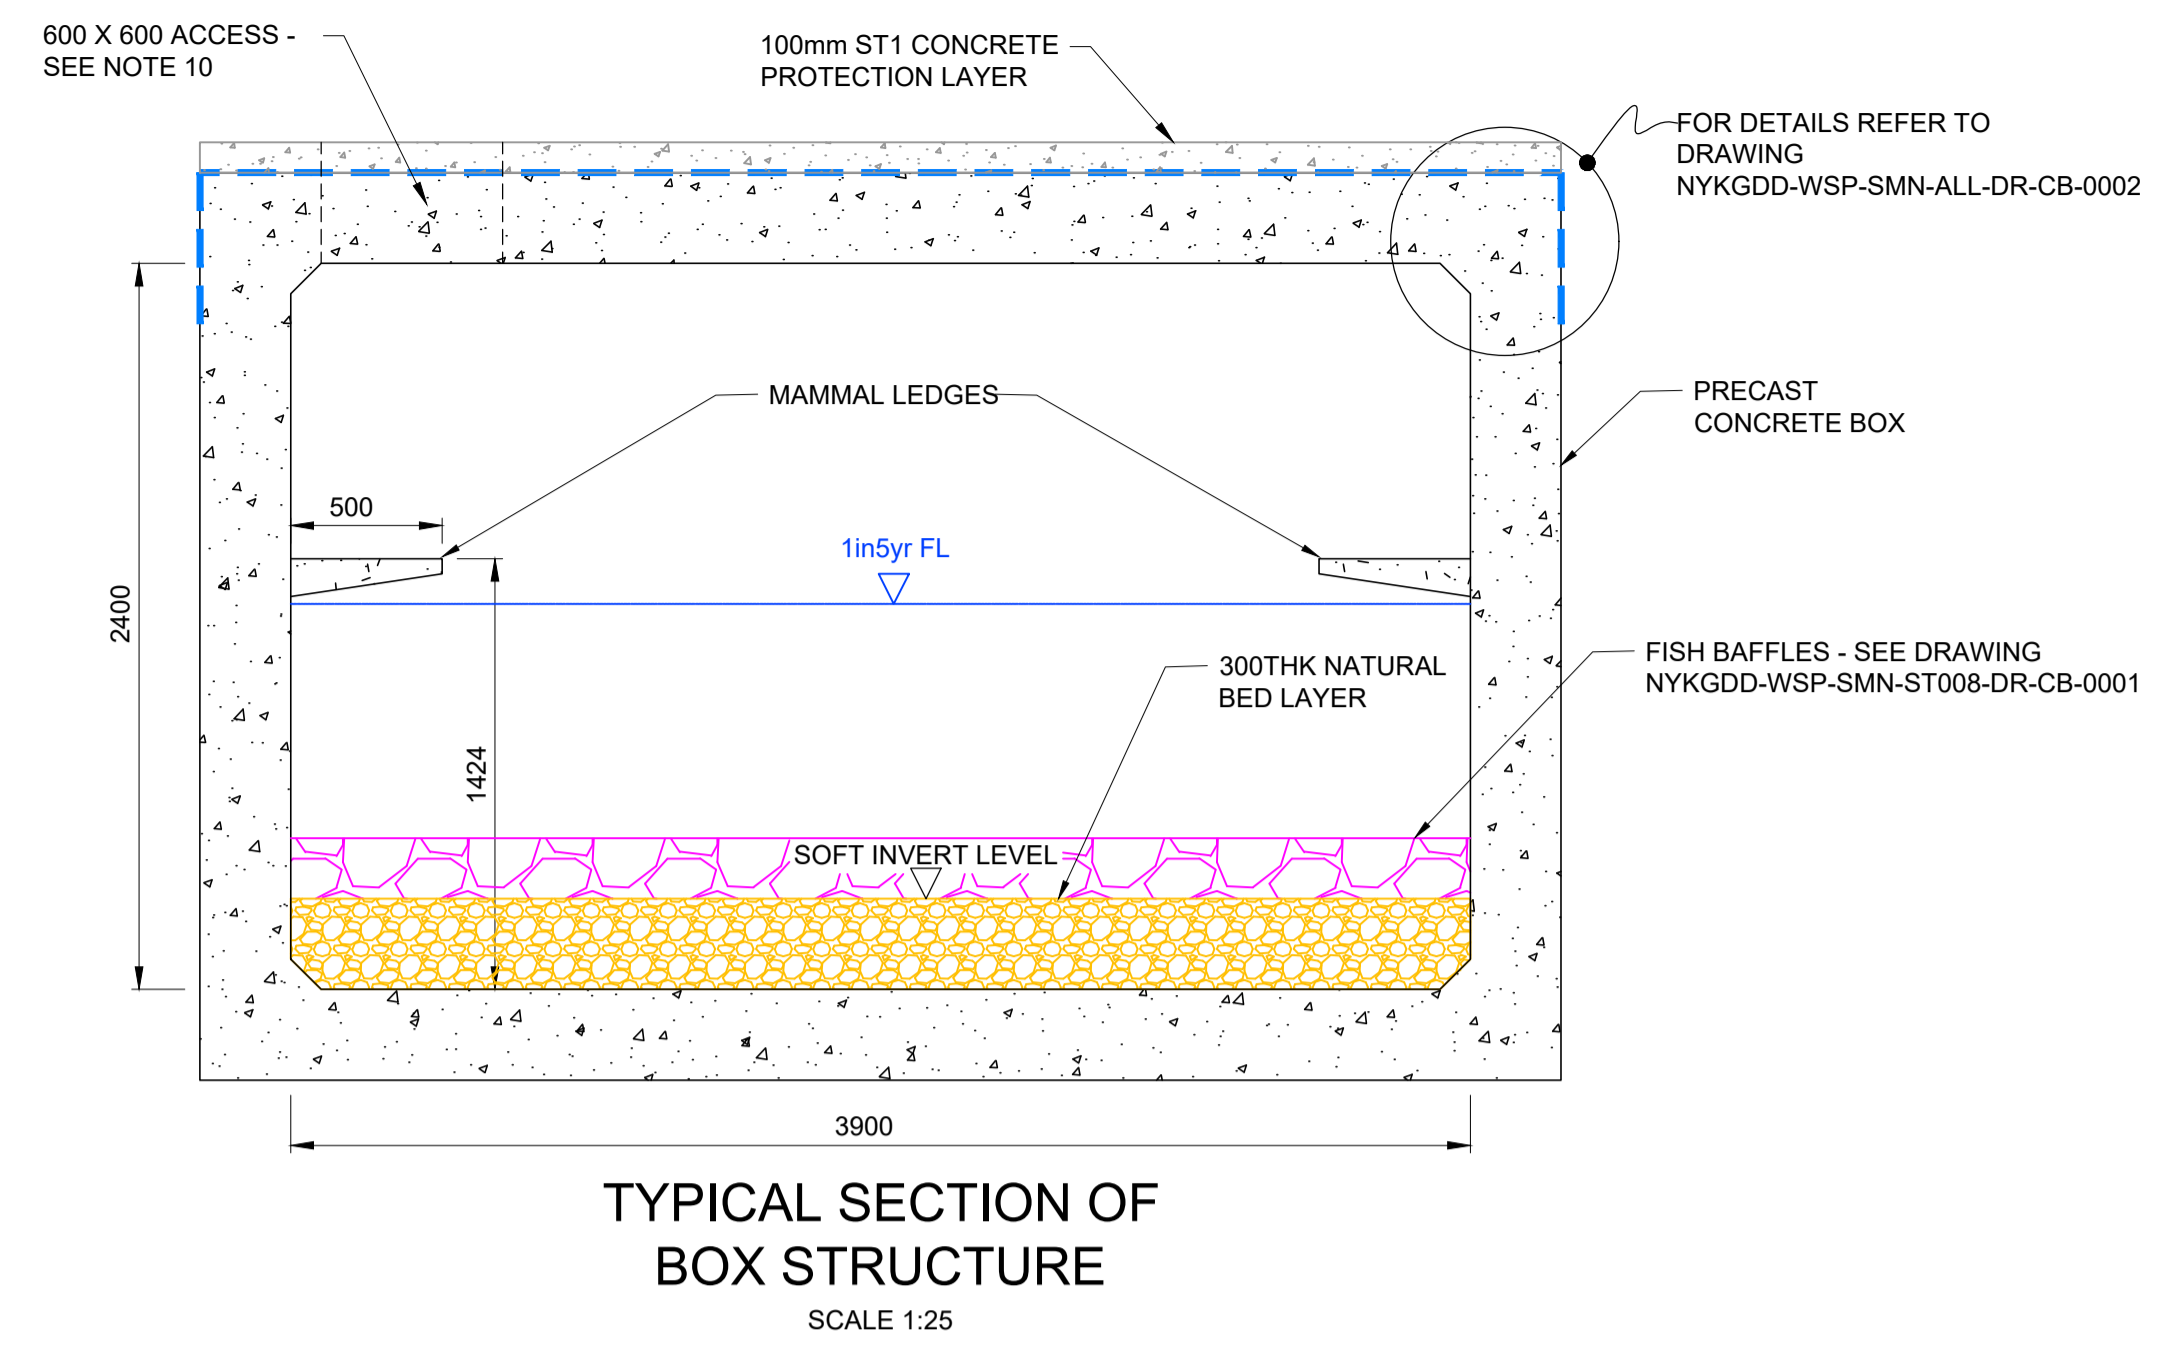


TYPICAL SECTION OF BOX STRUCTURE
SCALE 1:25

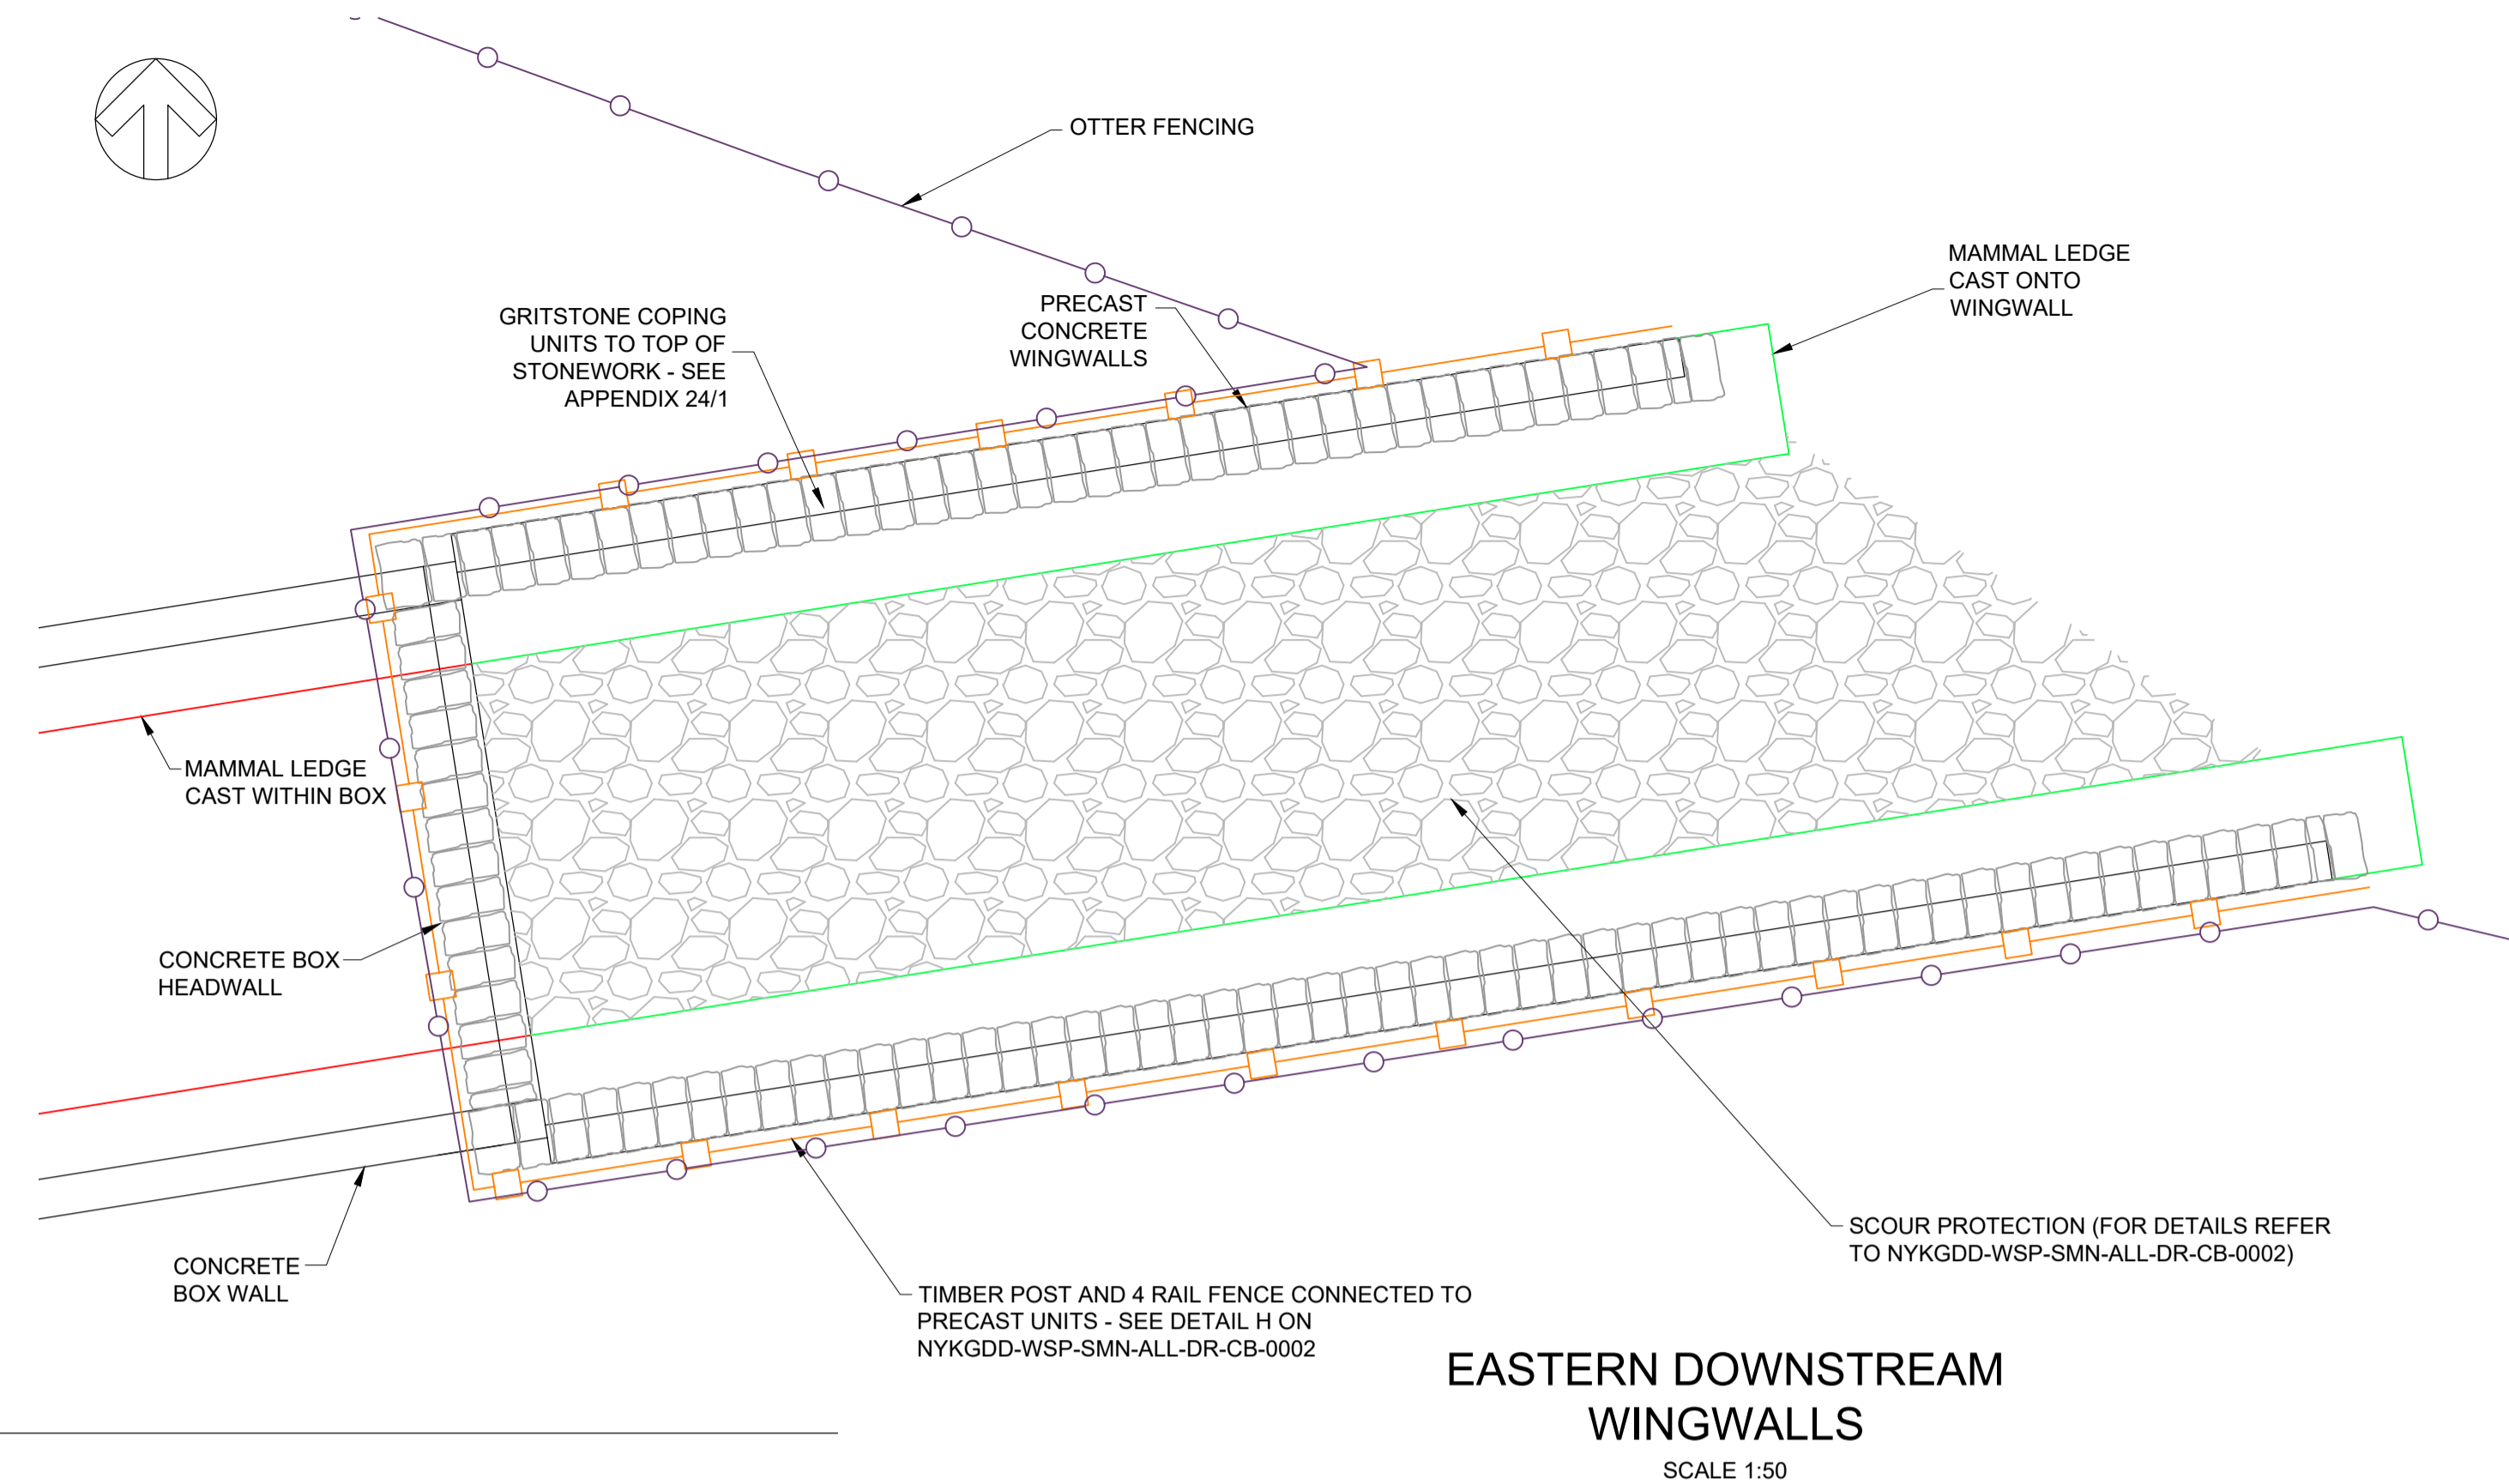

EASTERN DOWNSTREAM WINGWALLS
SCALE 1:50

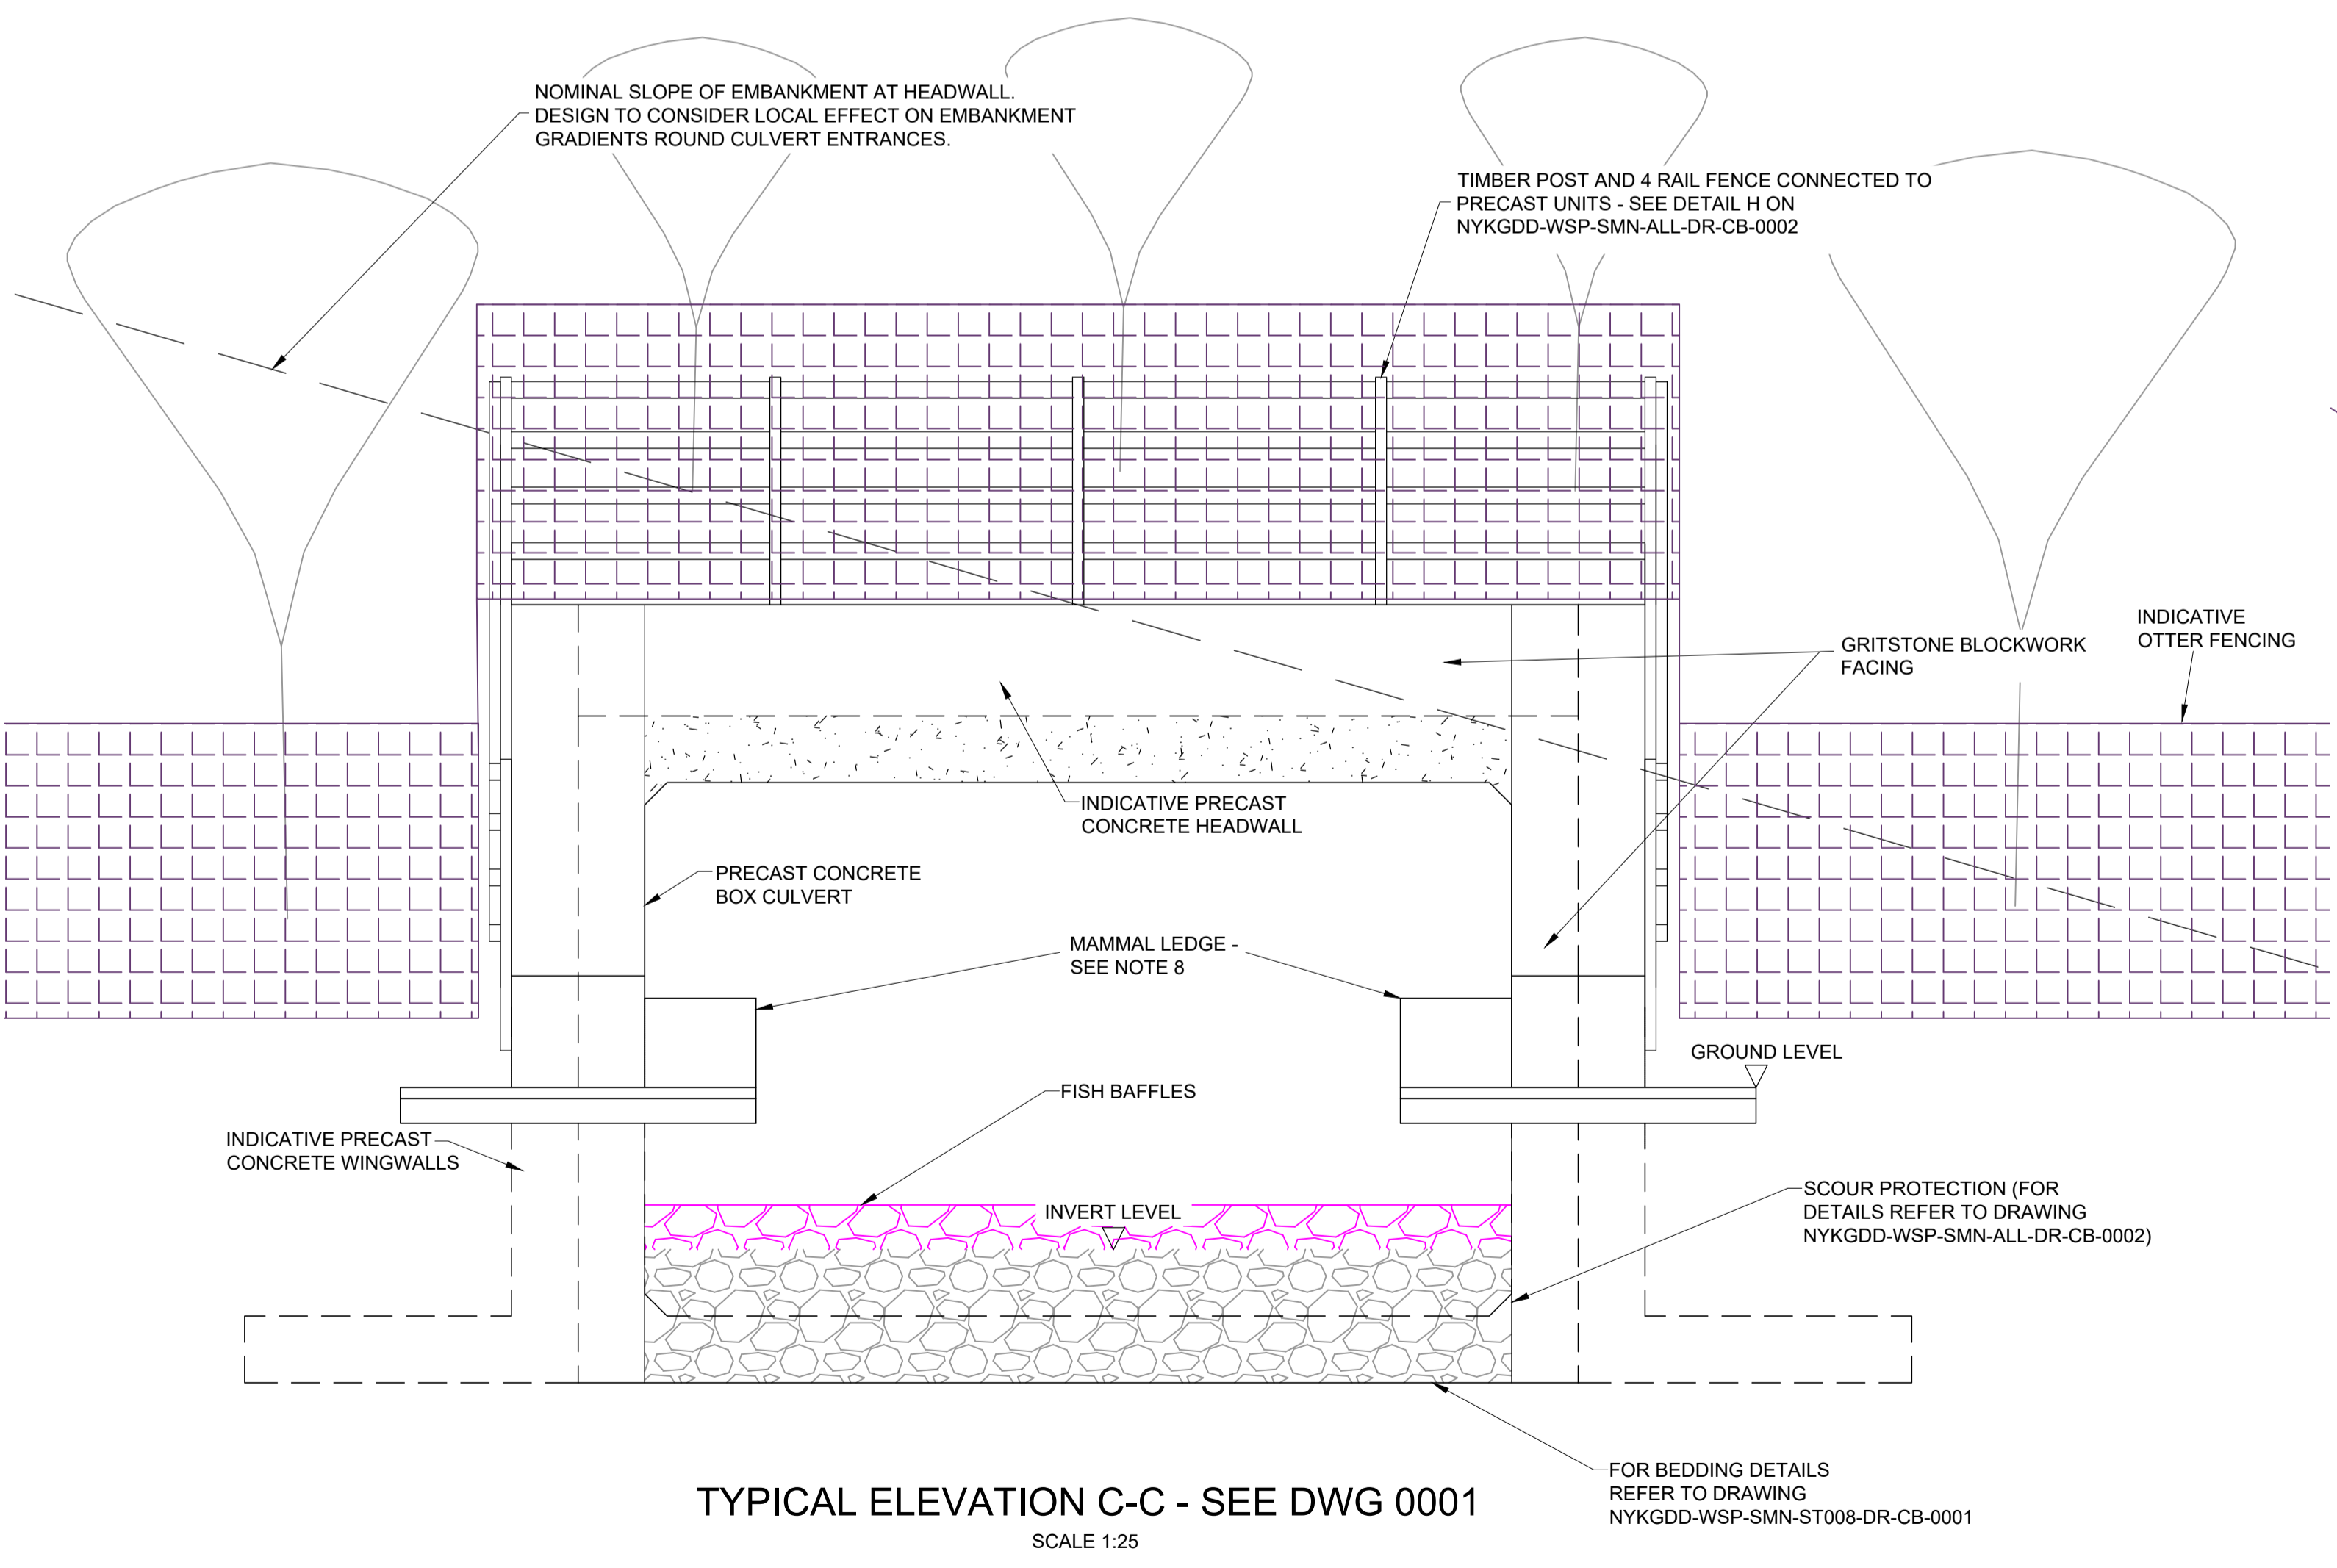

TYPICAL ELEVATION C-C - SEE DWG 0001
SCALE 1:25

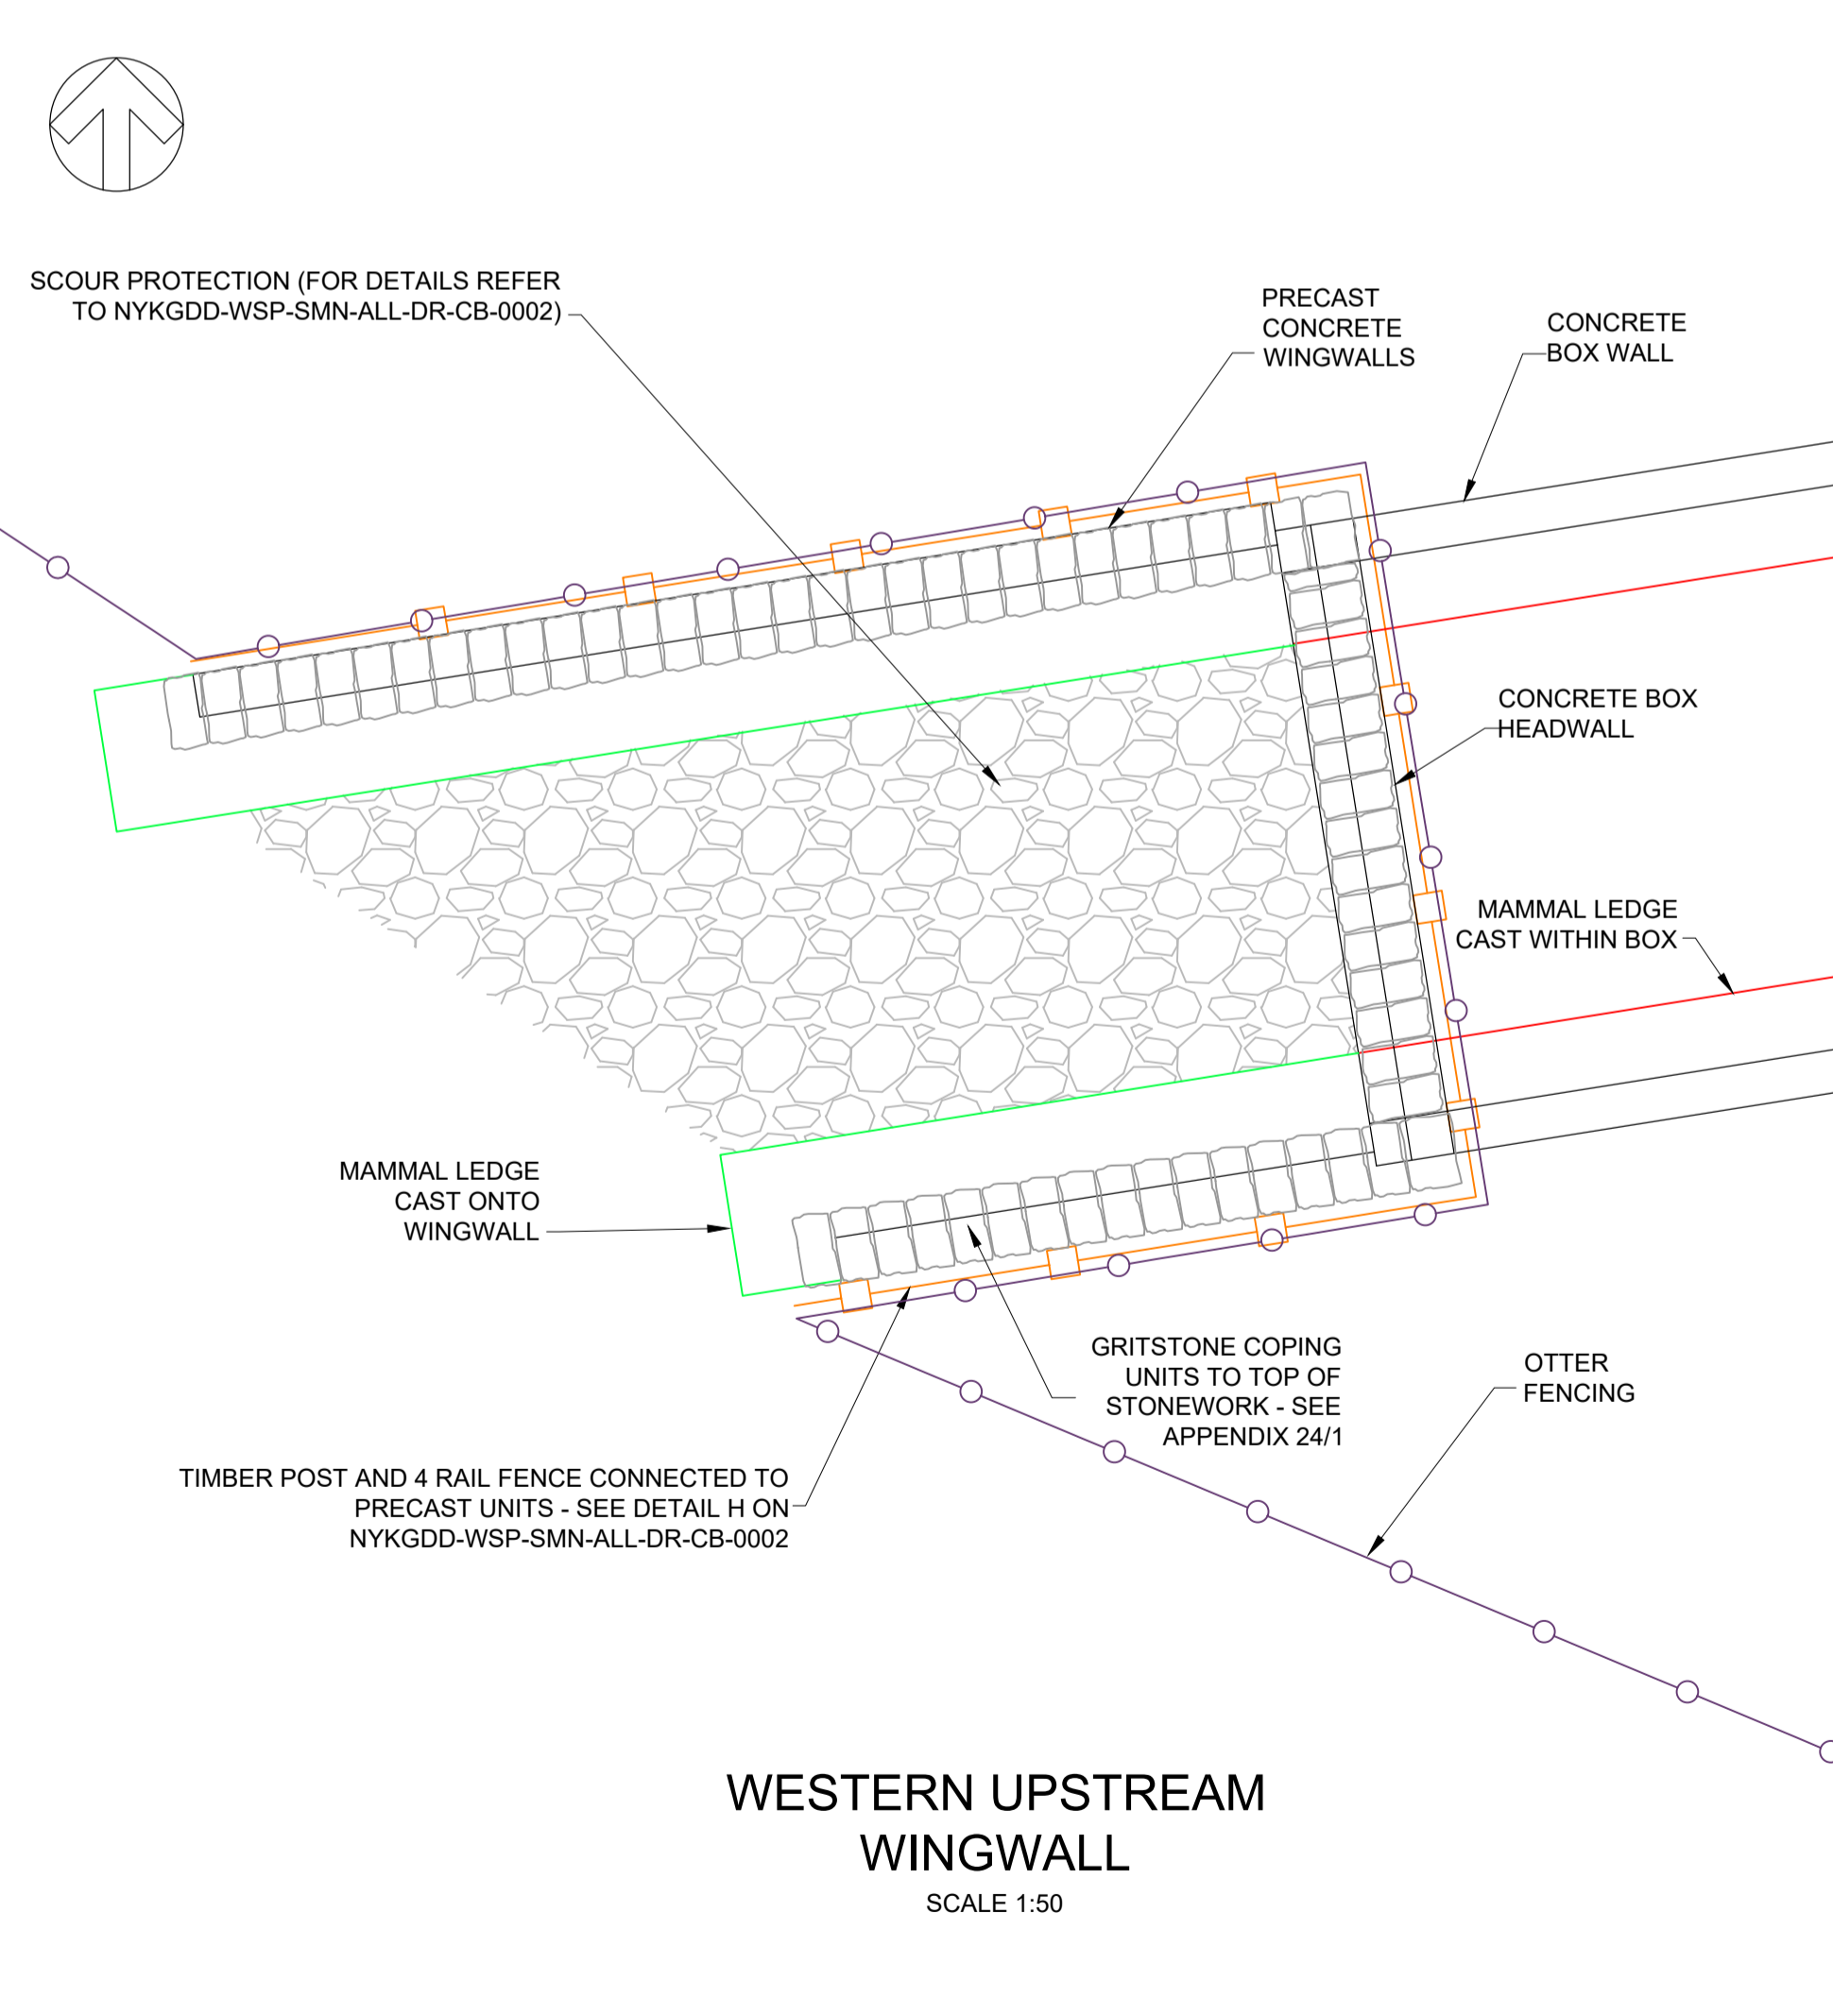

WESTERN UPSTREAM WINGWALL
SCALE 1:50

Rev.	Date	Description	By	Chk'd	App'd
C01	14/07/2022	ISSUED FOR CONSTRUCTION	SH	DM	DM

wsp

Three White Rose Office Park, Millshaw Park Lane, Leeds, LS11 0DL, UK
T +44 (0) 113 395 6200, F +44 (0) 113 395 6201
wsp.com

Client

North Yorkshire County Council

Project Title
A59 KEX GILL DIVERSION

Drawing Title
A59 KEXGILL CULVERT (ST008) GENERAL ARRANGEMENT SHEET 2 OF 2

Scale	Drawn	Checked	Approved	Authorised
AS SHOWN	LS	IM	HM	HM
Original Size	Date	Date	Date	Date
A1	05/05/20	05/05/20	05/05/20	05/05/20

Drawing Status
FOR CONSTRUCTION ISSUE

Suitability
A1

Drawing Number	Project	Originator	Volume	Project Ref. No.
NYKGDD	WSP	SMN		
ST008	DR	CB	0002	Revision
Location	Type	Role	Number	
				C01