
## **Architect's Notes**

Drawings/information of the existing sports hall existing drawings provided by a third party and as such Logic Architecture Ltd make no guarantees as to its accuracy. Subsequent proposed extension drawings are based on this information.

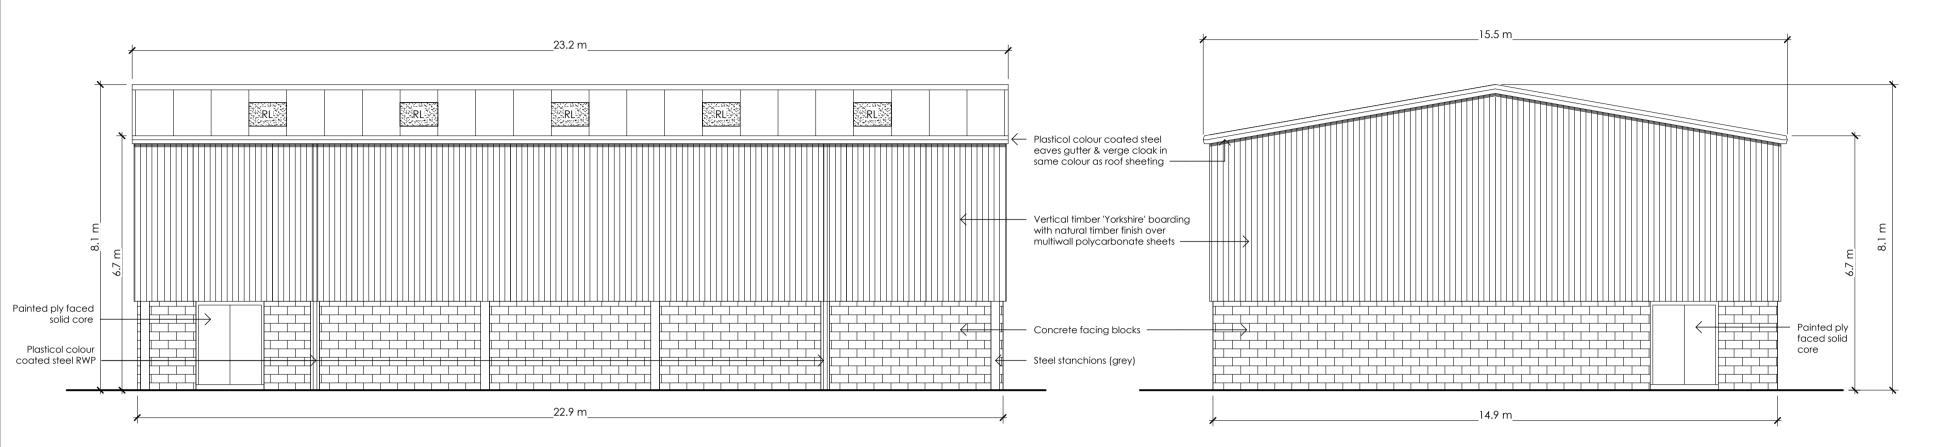


North West Elevation

1:100

South West Elevation

1:100

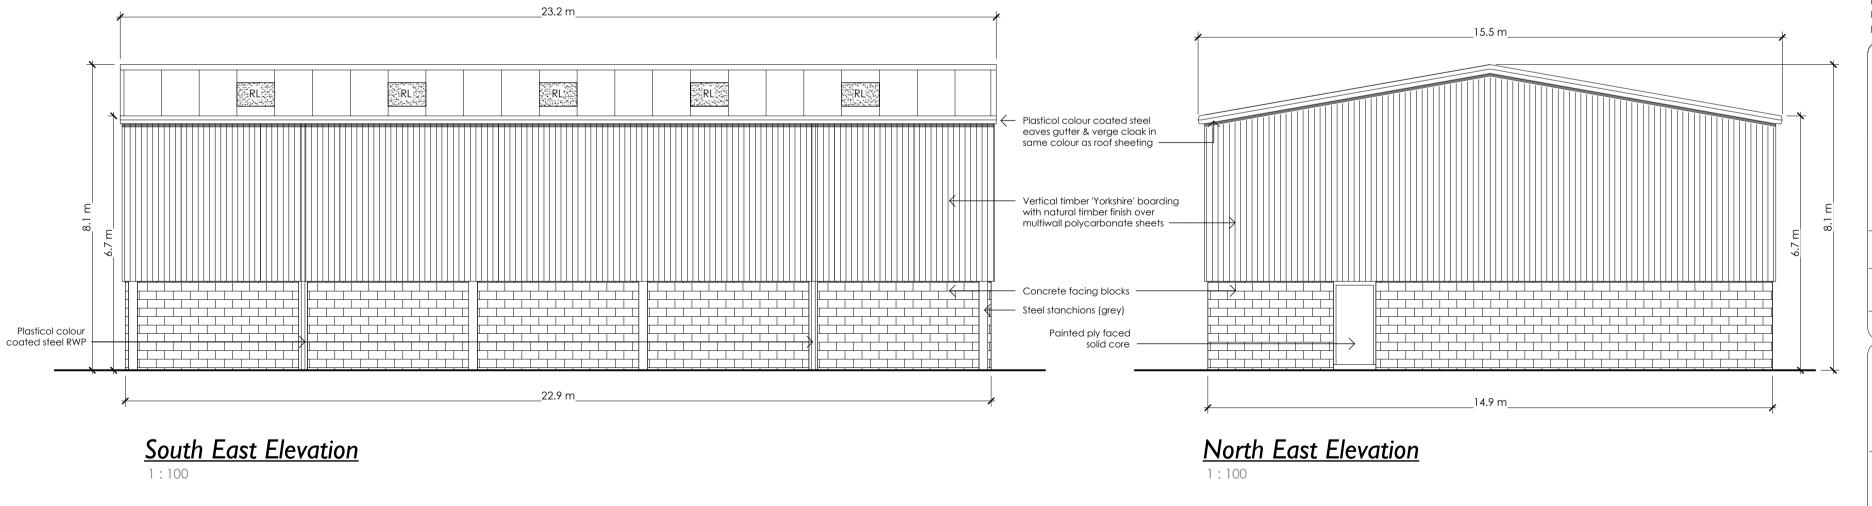

P2 Planning Issue EMS MB 15-03-24 P1 Preliminary Planning Issue EMS MB 19-02-24 Drawn Chkd Date Boho 7 | Queens Square | Middlesbrough | TS2 1PA Palace 1102 , (01642) 309307 Palace Hub | Esplanade | Redcar | T\$10 3AE Morwick Hall | Mortec Office Park | York Road | Leeds | LS15 4TA (0113) 823 2888 E: admin@ logicarchitecture.com W: logicarchitecture.com Mowbray School Mowbray School Sports Hall Alterations and Extension Existing Elevations Scale As indicated Author EMS @ A2 Date 02/27/24 PLANNING Project No. Originator Zone Level Type Role Series Number 2401 -LAL- XX-XX-DR-A-00-400