
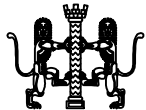


The scale of this drawing will be correct when printed at A4 size.

Crown Copyright 2015. All rights reserved. Licence number 100020449

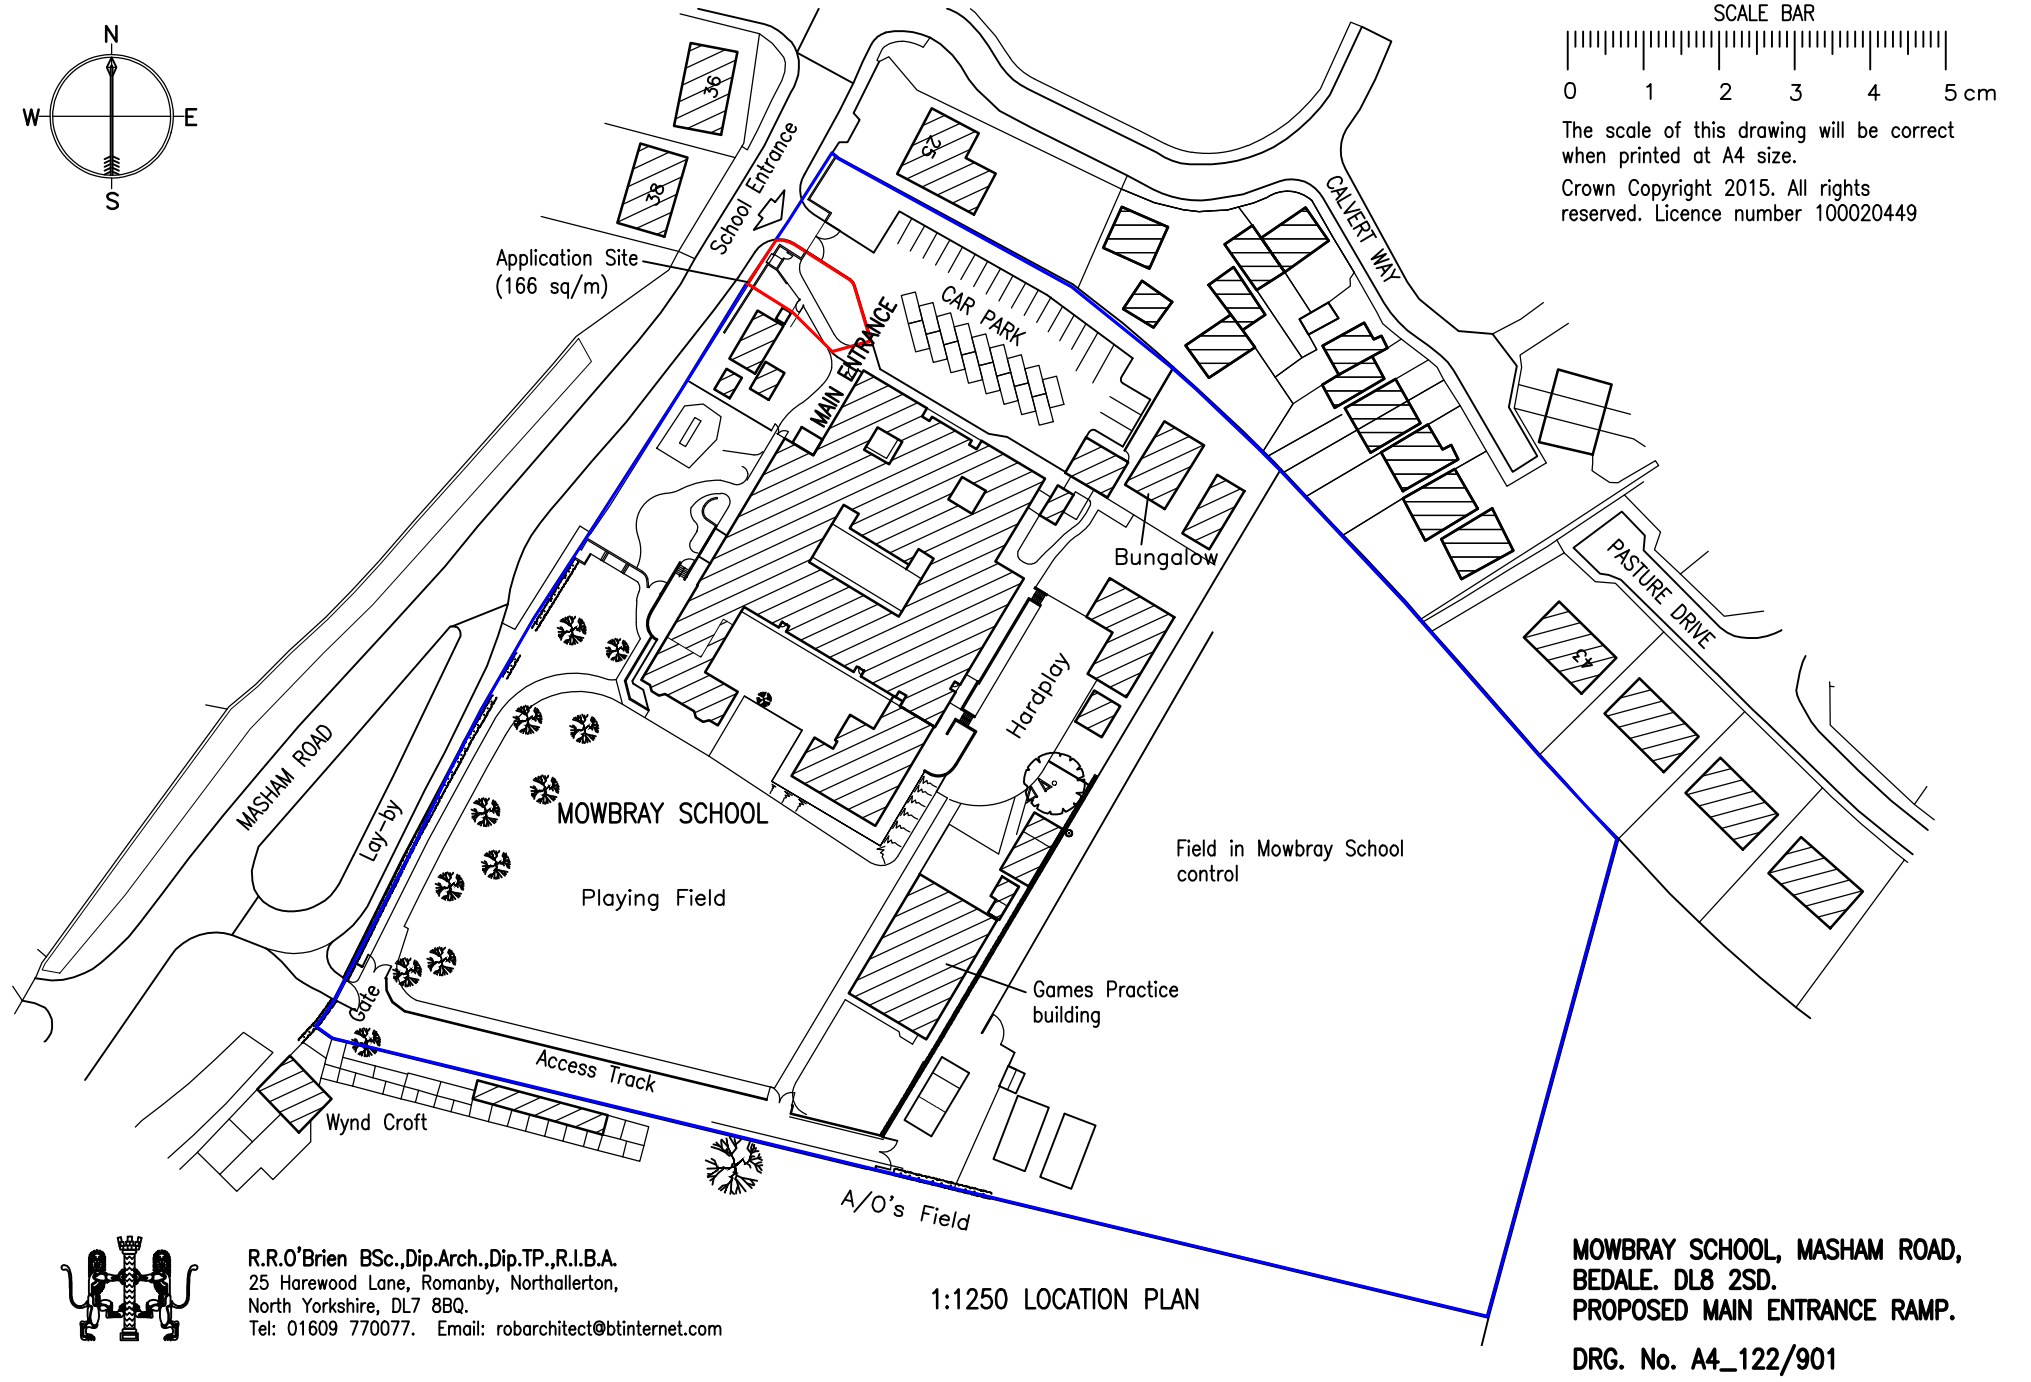

R.R.O'Brien BSc.,Dip.Arch.,Dip.TP.,R.I.B.A.
25 Harewood Lane, Romanby, Northallerton,
North Yorkshire, DL7 8BQ.
Tel: 01609 770077. Email: robarchitect@btinternet.com

1:1250 LOCATION PLAN

**MOWBRAY SCHOOL, MASHAM ROAD,
BEDALE. DL8 2SD.
PROPOSED MAIN ENTRANCE RAMP.**

DRG. No. A4_122/901