


Location Plan

Site Address: Mowbray School, Masham Road, Bedale, DL8 2SD

Date Produced: 16-May-2024

Scale: 1:1250 @A4

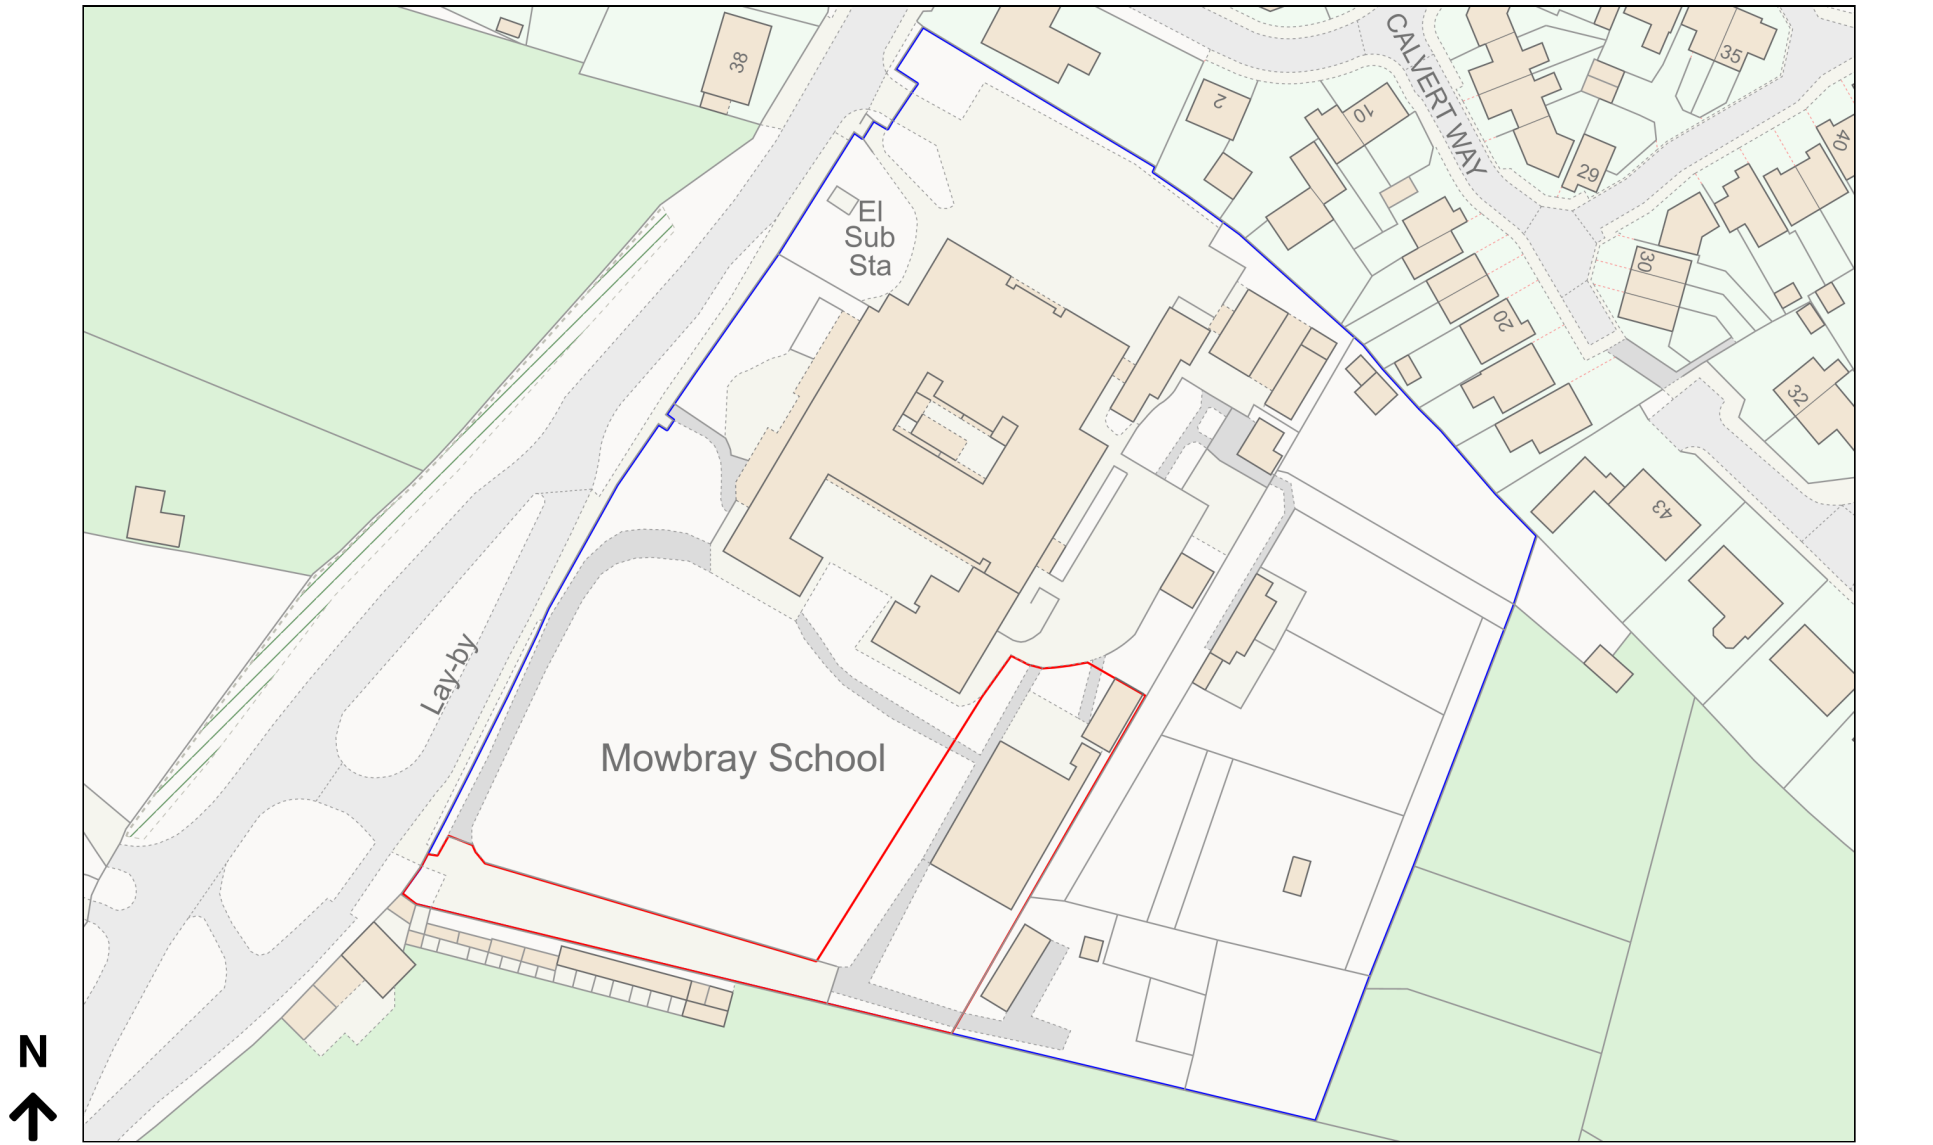

Planning Portal Reference: PP-12894465v3