


LONGSECTION A-A
SCALE 1:1000

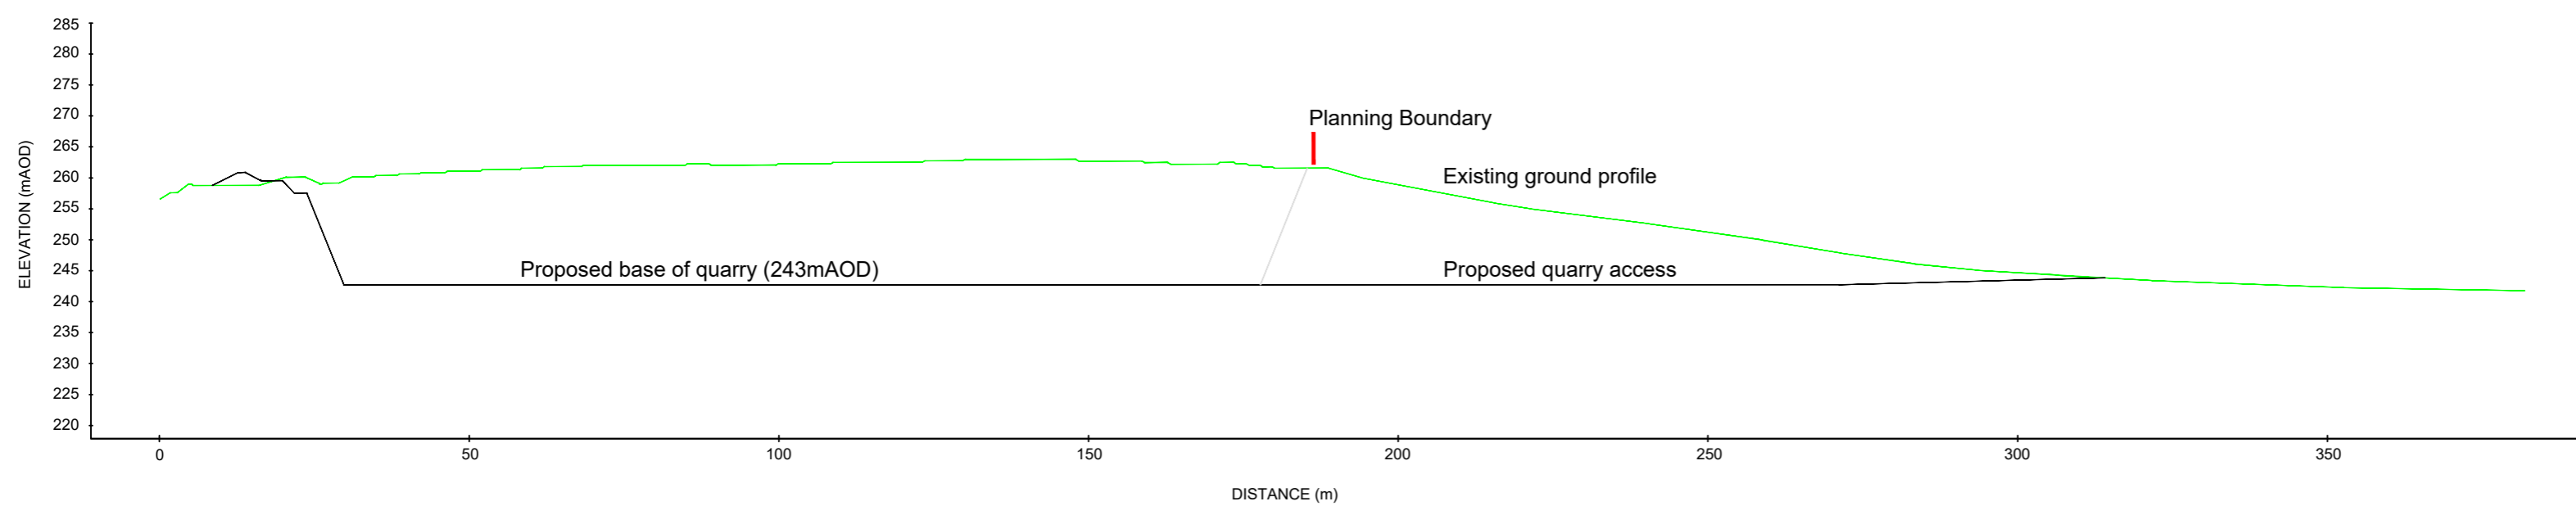


DO NOT SCALE FROM THIS DRAWING


- KEY
- Planning Permission Ref 214/588
 - Proposed New Quarry Access
 - Proposed Tree planting
 - Proposed Soil Screening Bund

Note
New quarry access will incorporate excavation of 15,000m³ (39,000 Tonnes - SG@2.6) of incidental rock.

LOCATION PLAN
SCALE 1:2000

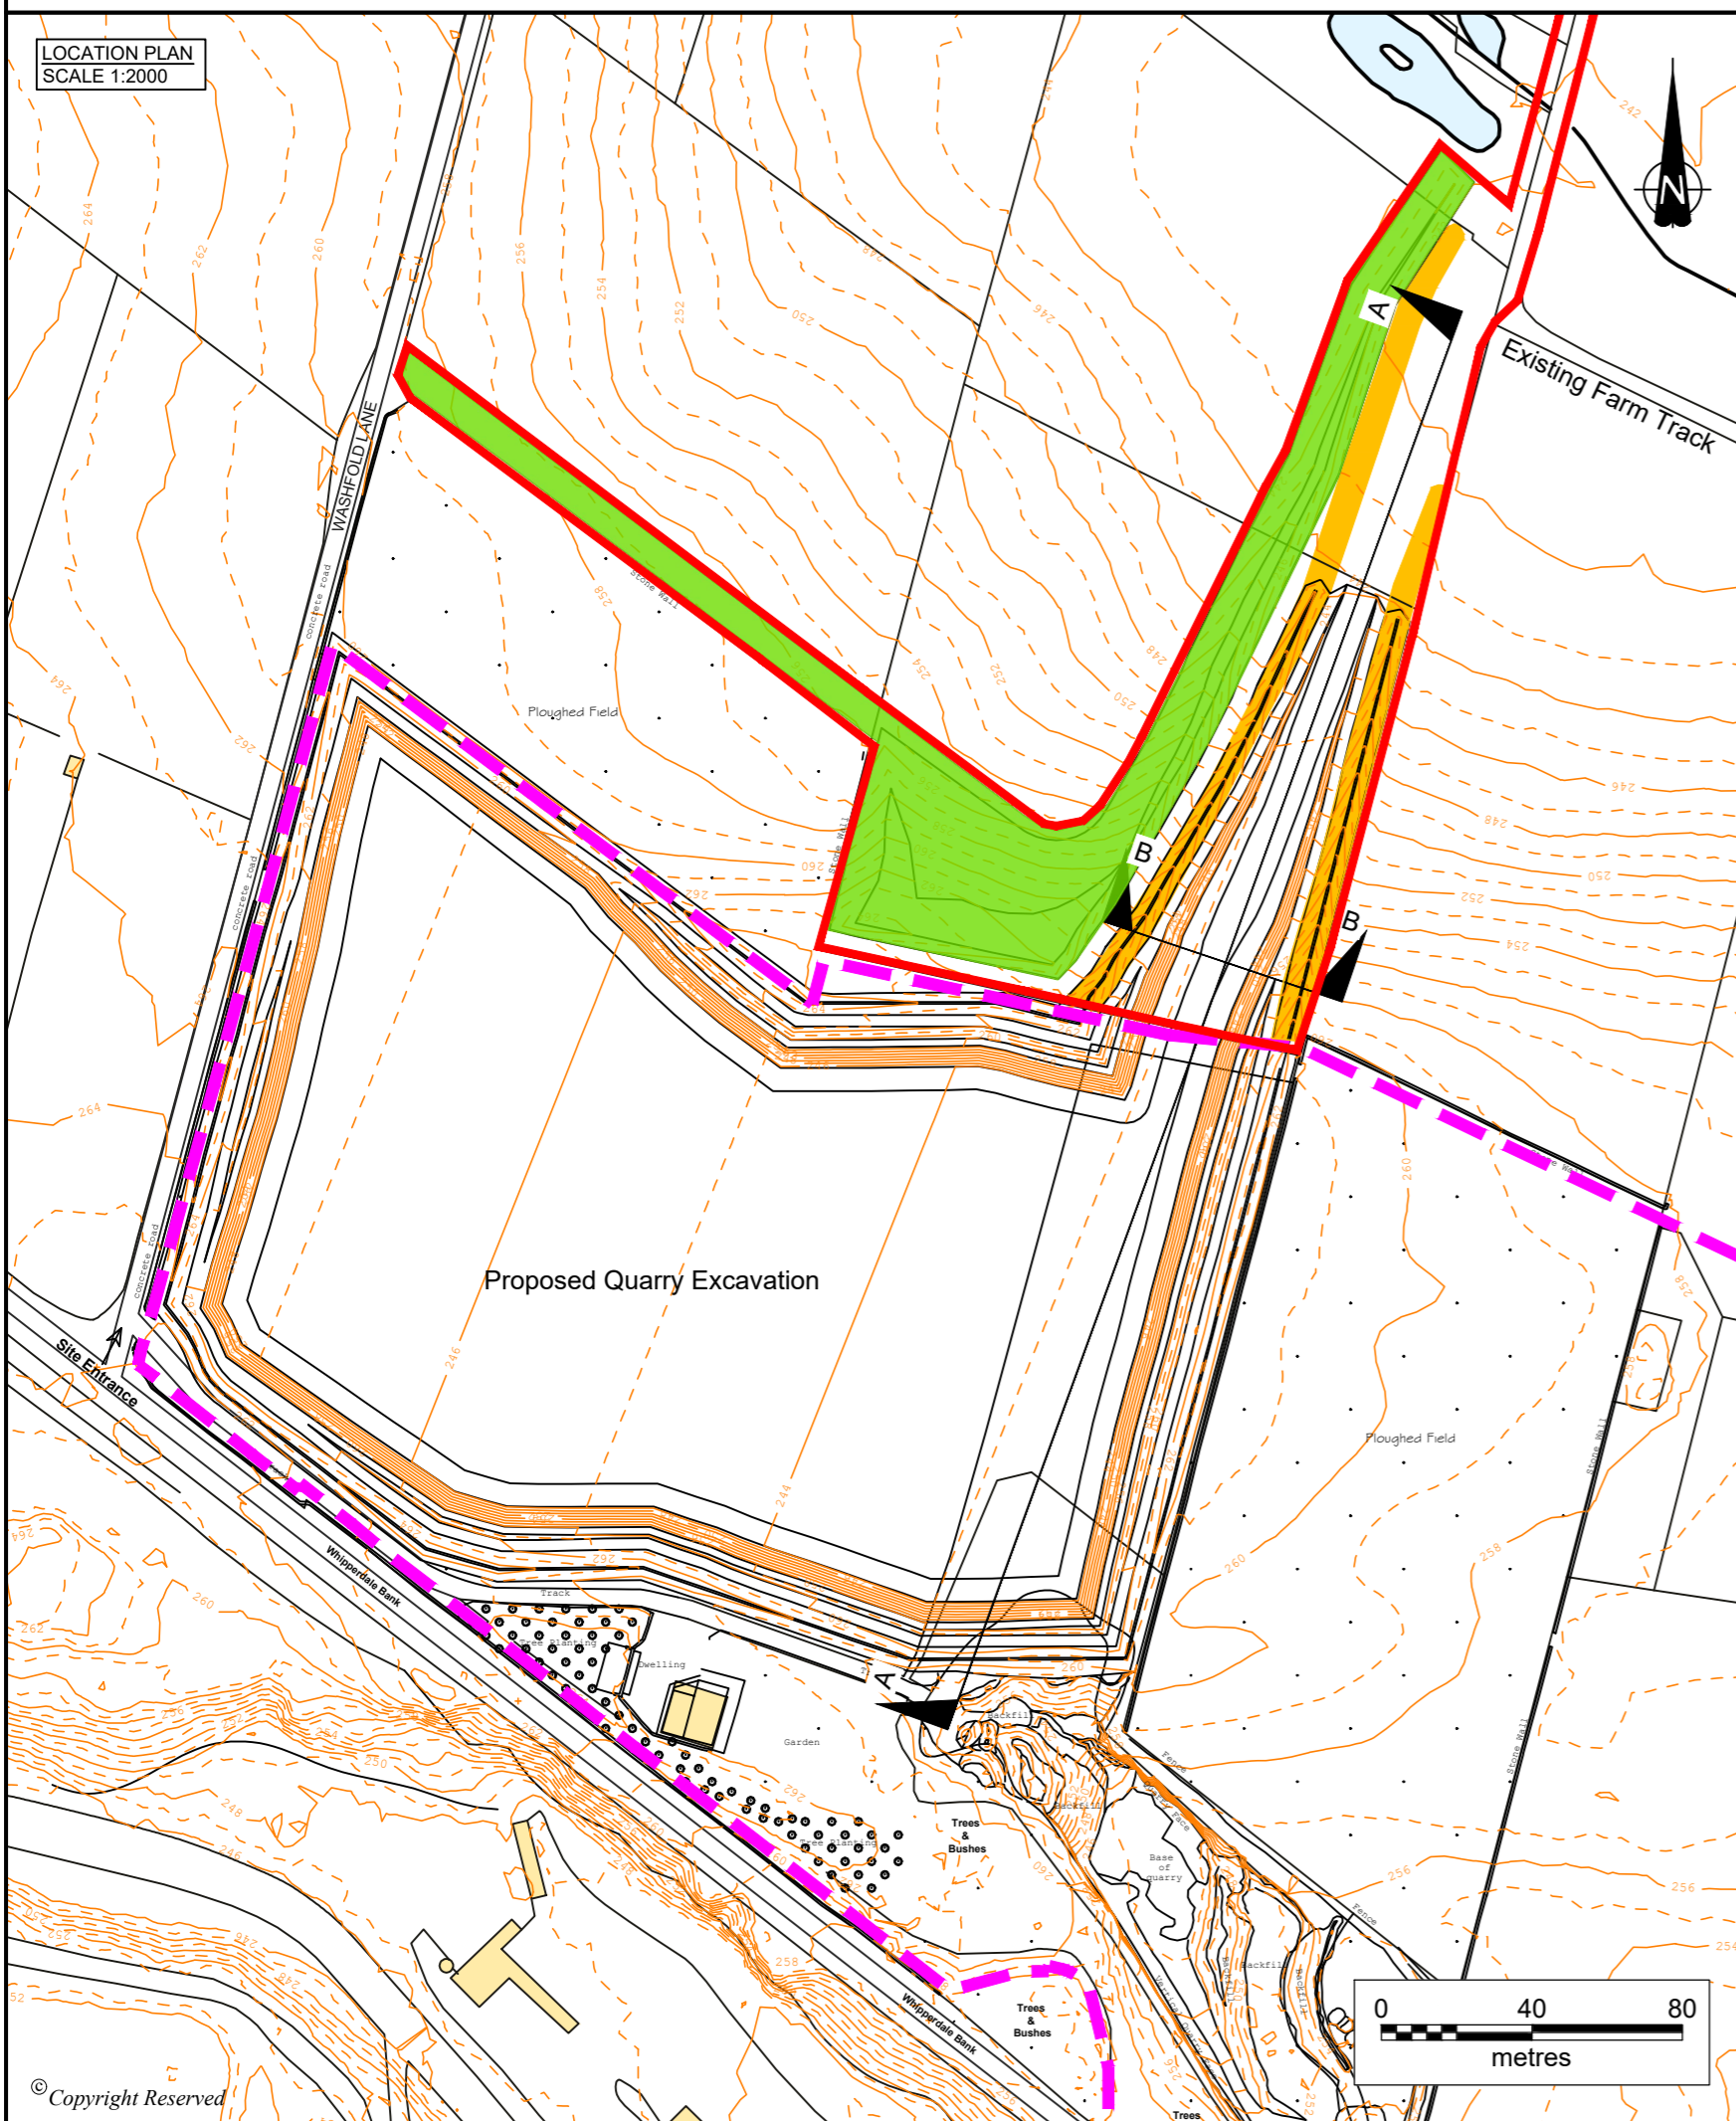

CROSS SECTION B-B
SCALE 1:500

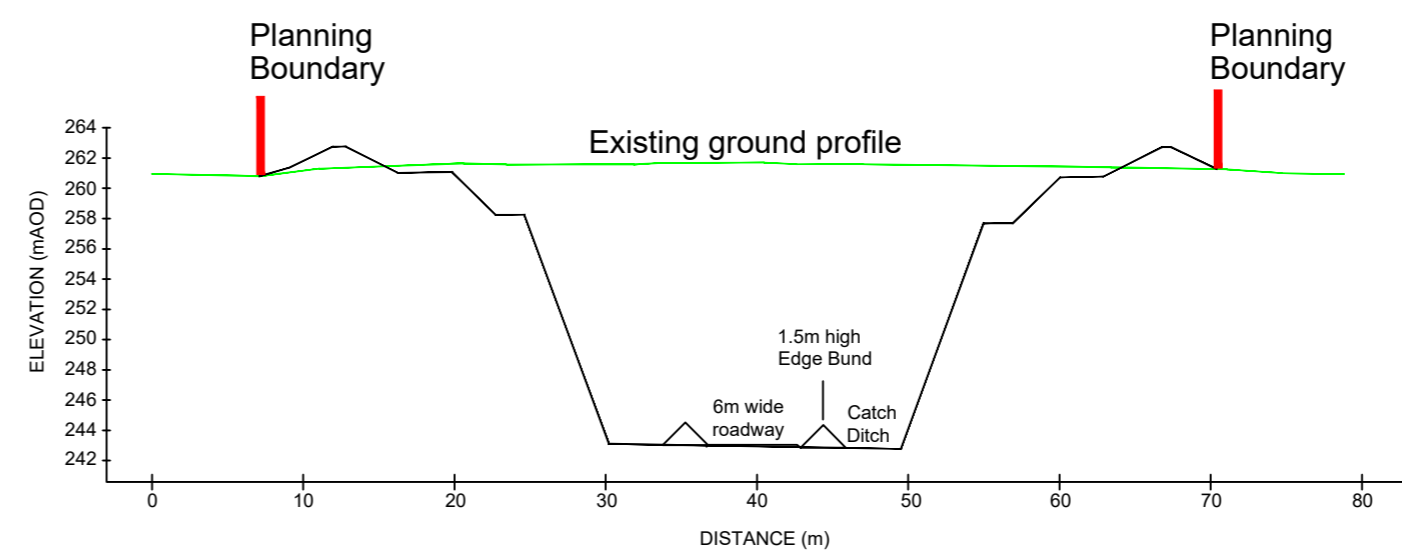

A	Revision to red planning line	13/8/21	PG	MG	MG
REVISION	DETAILS	DATE	DRAWN	CHECKD	APPD

CLIENT
METCALFE FARMS

PROJECT
METCALFE FARMS QUARRY

DRAWING TITLE
PROPOSED NEW ACCESS SECTIONS

DRG No.	NT14232-107	REV	A
DRG SIZE	A2	SCALE	AS SHOWN
		DATE	15-03-2021
DRAWN BY	PAG	CHECKED BY	WM
		APPROVED BY	MG

NEWCASTLE UPON TYNE | TEL 0191 232 0943
WWW.WARDELL-ARMSTRONG.COM

- BIRMINGHAM
- GLASGOW
- BOLTON
- LONDON
- CARDIFF
- MANCHESTER
- CARLISLE
- SHEFFIELD
- EDINBURGH
- STOKE ON TRENT