




CROSS SECTION A-A'
SCALE 1:750

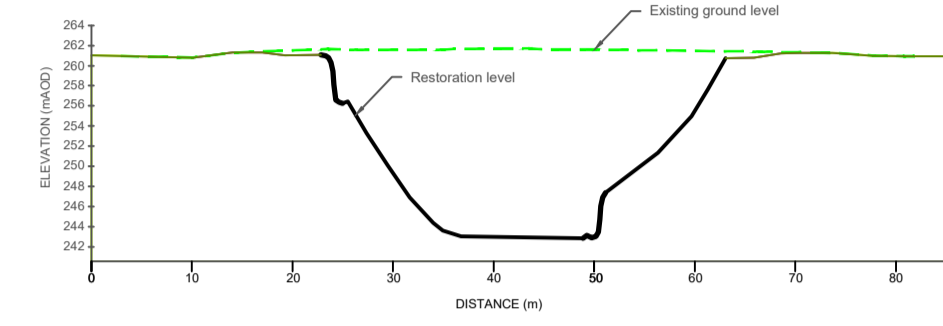

CROSS SECTION B-B'
SCALE 1:750

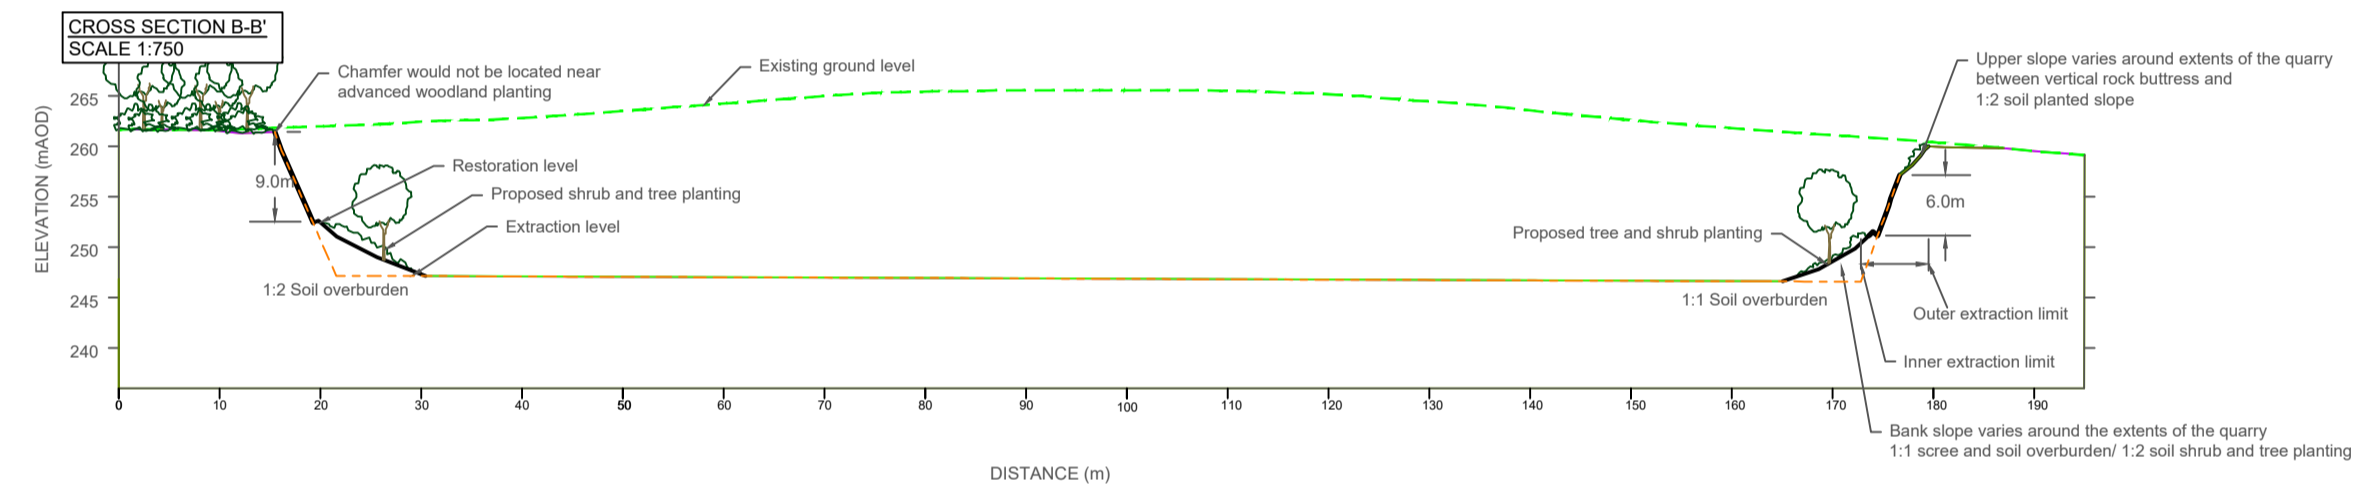

CROSS SECTION C-C'
SCALE 1:750

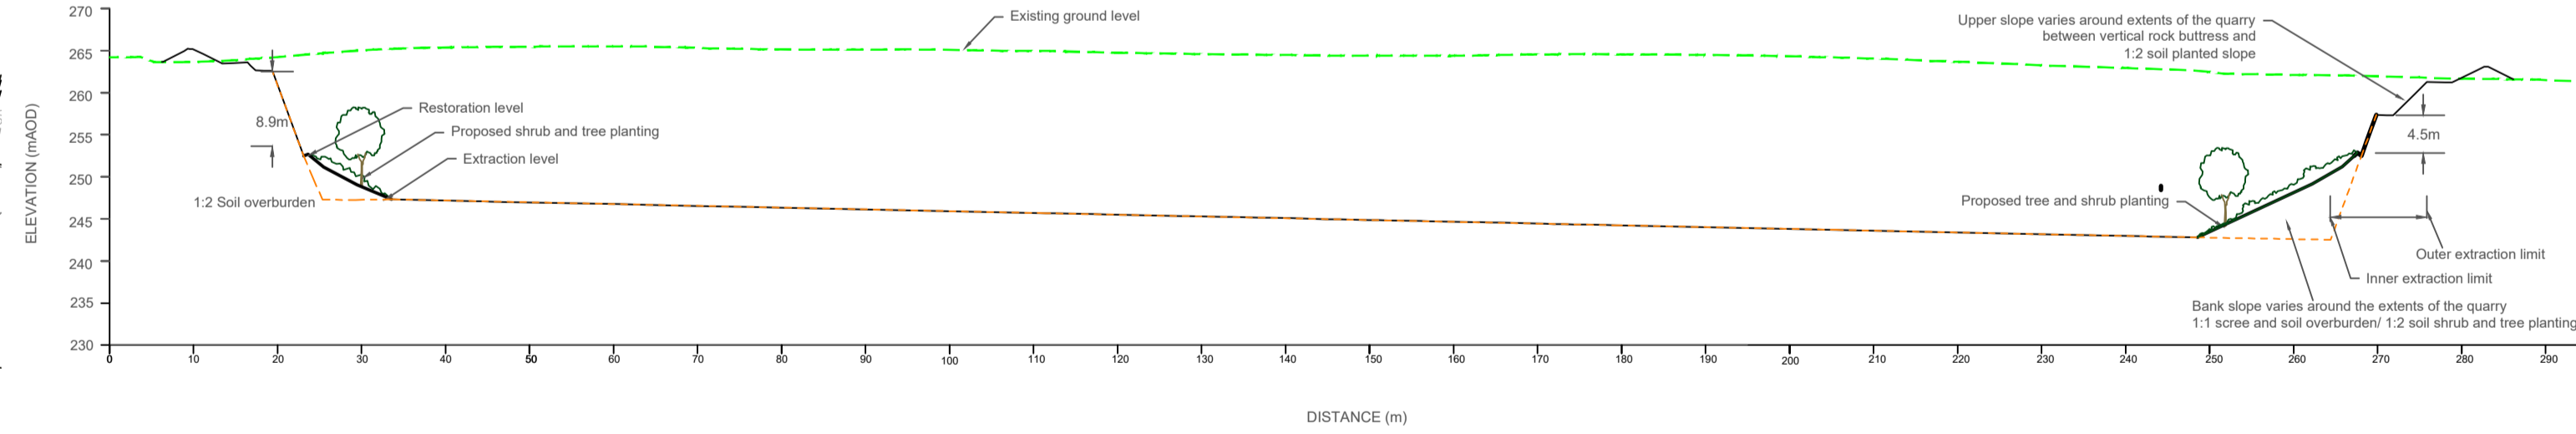

C	C-C' section added	28.11.22	AB	AB
B	Section amended and notes added	01.09.22	TL	AB
A	Section amended	26.08.22	TL	AB
REVISION	DETAILS	DATE	DESIGN	CHECKED

CLIENT
METCALFE FARMS

PROJECT
METCALFE FARMS QUARRY

DRAWING TITLE
RESTORATION CROSS SECTIONS

DRG No.	NT14232-115	REV	C	SUIT. CODE	A2
DRG SIZE	A1	SCALE	AS SHOWN	DATE	25.07.22
DRAWN BY	TL	CHECKED BY	WM	APPROVED BY	LG

