


**WILDLIFE REFUGE**  
SCALE 1: 25 @ A1  
SCALE 1: 50 @ A3

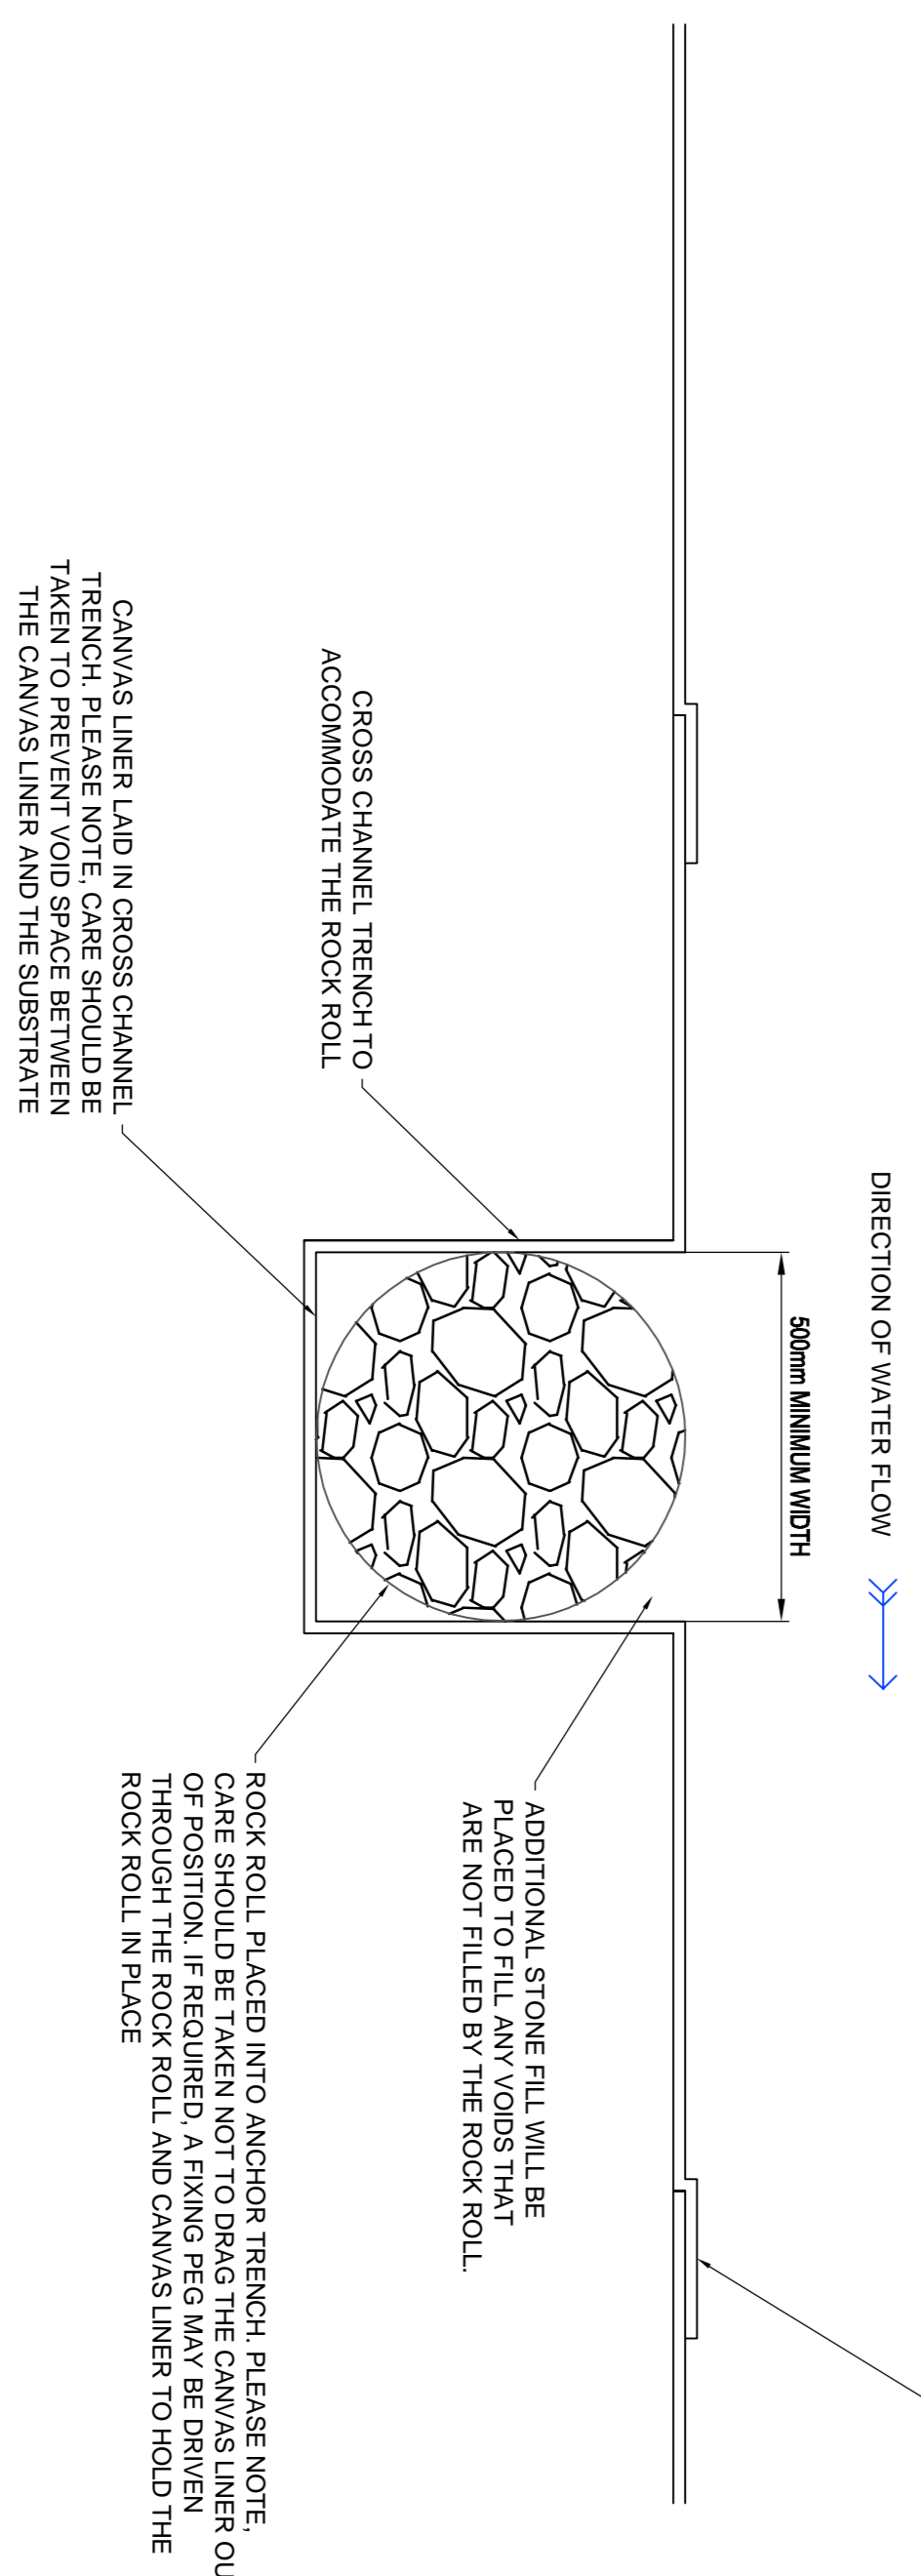

**SECTION A-A**  
SCALE 1: 5 @ A1  
SCALE 1: 10 @ A3

**DO NOT SCALE**

- NOTES:**
1. ALL DIMENSIONS ARE IN MILLIMETRES (mm) AND ALL LEVELS ARE IN METRES ABOVE ORDNANCE DATUM (MAOD) UNLESS STATED OTHERWISE.
  2. DIMENSIONS AND LEVELS SHALL BE VERIFIED BY THE CONTRACTOR PRIOR TO COMMENCEMENT OF THE WORKS.
  3. THIS DRAWING SHOULD BE READ IN CONJUNCTION WITH NYKGD-WSP-HDG-SG-DR-CD-0500\_0020

**SAFETY, HEALTH AND ENVIRONMENTAL INFORMATION**

NOTES BELOW ARE ADDITIONAL TO HAZARD/RISKS NORMALLY ASSOCIATED WITH THIS TYPE OF WORK.

RISK ID	CONSTRUCTION
RISK ID	NO SIGNIFICANT RISKS IDENTIFIED
RISK ID	OPERATIONS & MAINTENANCE
RISK ID	NO SIGNIFICANT RISKS IDENTIFIED
RISK ID	DISMANTLING / DEMOLITION (FUTURE)
RISK ID	NO SIGNIFICANT RISKS IDENTIFIED

REFER TO THE GENERAL NOTES, THE SCHEDULE OF SIGNIFICANT RESIDUAL RISKS AND THE PRINCIPAL CONTRACTOR FOR MORE INFORMATION.

NO	DATE	BY	DESCRIPTION	CHK	APP
001	13/07/2023	JV	ISS CONSTRUCTION SIZE	WJ	WJ

**DRAWING STATUS**

**S3 - FOR REVIEW**

Three White Rose Office Park, Millshaw Park Lane,  
Leeds, LS11 0DL, UK  
T+ 44 (0) 113 395 6200, F+ 44 (0) 113 395 6201  
wsp.com

**CLIENT:** NORTH YORKSHIRE COUNTY COUNCIL

**PROJECT:** A59 KEX GILL DIVERSION

**TITLE:** WILDLIFE REFUGE DETAIL

SCALE	DATE	DESIGNED	ISSUED	APPROVED
AS SHOWN		MW	JV	MW

**PROJECT NO.:** 70049554

**DRAWING NO.:** NYKGD-WSP-HDG-SG-DR-CD-0500\_0021

**DATE:** July 23

**REV.:** C01

© WSP UK Ltd