


INTERCEPTOR CHANNEL / HALL BECK RIVER BED AND SLOPE PROTECTION ARRANGEMENT
(ROCK ARMOUR)

SCALE: SCALE 1: 50 @ A1
SCALE 1: 100 @ A3

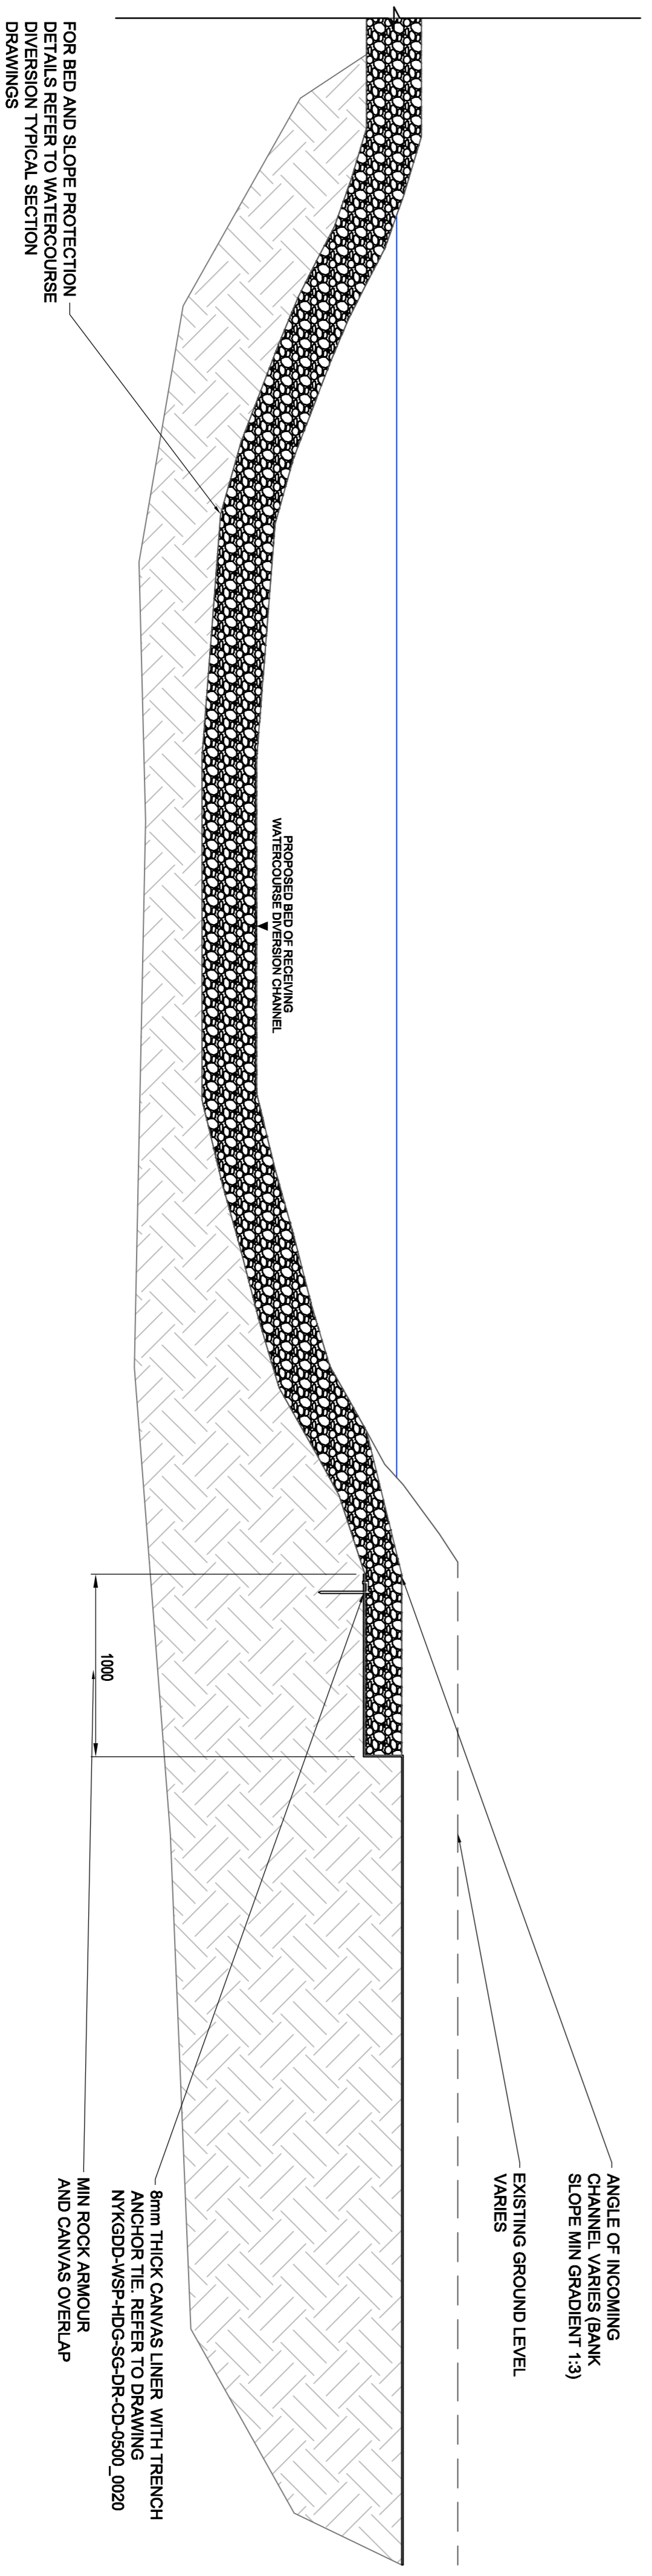

TYPICAL INTERCEPTOR CHANNEL / WATERCOURSE DIVERSION OUTFALL DETAIL

SCALE 1: 25 @ A1
SCALE 1: 50 @ A3

DO NOT SCALE

- NOTES:**
1. ALL DIMENSIONS ARE IN MILLIMETRES (mm) AND ALL LEVELS ARE IN METRES ABOVE ORDNANCE DATUM (MAOD) UNLESS STATED OTHERWISE.
 2. DIMENSIONS AND LEVELS SHALL BE VERIFIED BY THE CONTRACTOR PRIOR TO COMMENCEMENT OF THE WORKS.
 3. THIS DRAWING SHOULD BE READ IN CONJUNCTION WITH THE FOLLOWING:
NYKGD-WSP-HDG-SG-DR-CD-0500_010

SAFETY, HEALTH AND ENVIRONMENTAL INFORMATION
NOTES BELOW ARE ADDITIONAL TO HAZARDOUS RISKS NORMALLY ASSOCIATED WITH THIS TYPE OF WORK.

CONSTRUCTION
RISK ID: NO SIGNIFICANT RISKS IDENTIFIED

OPERATIONS & MAINTENANCE
RISK ID: NO SIGNIFICANT RISKS IDENTIFIED

DISMANTLING / DEMOLITION (FUTURE)
RISK ID: NO SIGNIFICANT RISKS IDENTIFIED

REFER TO THE GENERAL NOTES, THE SCHEDULE OF SIGNIFICANT RESIDUAL RISKS (T447) AND THE PRINCIPAL CONTRACTOR FOR MORE INFORMATION.

NO	DATE	BY	DESCRIPTION	CHK	APP
001	13/07/2023	JV	FOR CONSTRUCTION USE	WJ	WJ

DRAWING STATUS
S3 - FOR REVIEW

Three White Rose Office Park, Millshaw Park Lane,
Leeds, LS1 1DU, UK
T +44 (0) 113 395 6200, F +44 (0) 113 395 6201
wsp.com

wsp

CENT:
NORTH YORKSHIRE COUNTY COUNCIL

STATION:
A59 KEX GILL DIVERSION

TITLE:
INTERCEPTOR CHANNEL ROCK ARMOUR DETAIL

SCALE	DATE	DESIGNED	DRAWN	CHECKED	APPROVED
AS SHOWN		JV	JV		WJ

PROJECT NO: 7004954
DRAWING NO: NYKGD-WSP-HDG-SG-DR-CD-0500_0022
REV: C01
DATE: July 23