



- NOTES**
GENERAL:
1. ALL DIMENSIONS ARE IN MM UNLESS NOTED OTHERWISE.
 2. ALL LEVELS ARE IN METRES AOD UNLESS NOTED OTHERWISE.
 3. DO NOT SCALE FROM THIS DRAWING.
 4. THE DRAWING TO BE READ IN CONJUNCTION WITH THE SPECIFICATION FOR HIGHWAY WORKS, CONTRACT SPECIFIC APPENDICES, AND DRAWING NYKGGD-WSP-SMN-ALL-DR-CB-0001.
- TIMBER FENCING:**
5. TIMBER POST AND RAIL FENCING TO BE INSTALLED AS SHOWN ON STRUCTURE SPECIFIC DRAWINGS.
 6. OTTER FENCING TO BE PROVIDED AS DETAILED ON STRUCTURE SPECIFIC DRAWINGS.
- STONE FACING AND STONE WALLS:**
7. 1.25M RAISED STONE WALLS ATOP CULVERT WINGWALLS AND HEADWALLS TO BE PROVIDED WHERE SHOWN ON STRUCTURE SPECIFIC DRAWINGS.
 8. ALL STONEMWORK TO BE IN ACCORDANCE WITH APPENDIX 24/1 OF THE SPECIFICATION.
 9. STONEMWORK FACING TO EXTEND DOWN THE BACK FACE OF HEADWALL TO COVER ANY EXPOSED CONCRETE.

DO NOT SCALE


Millimetres
100
10
0

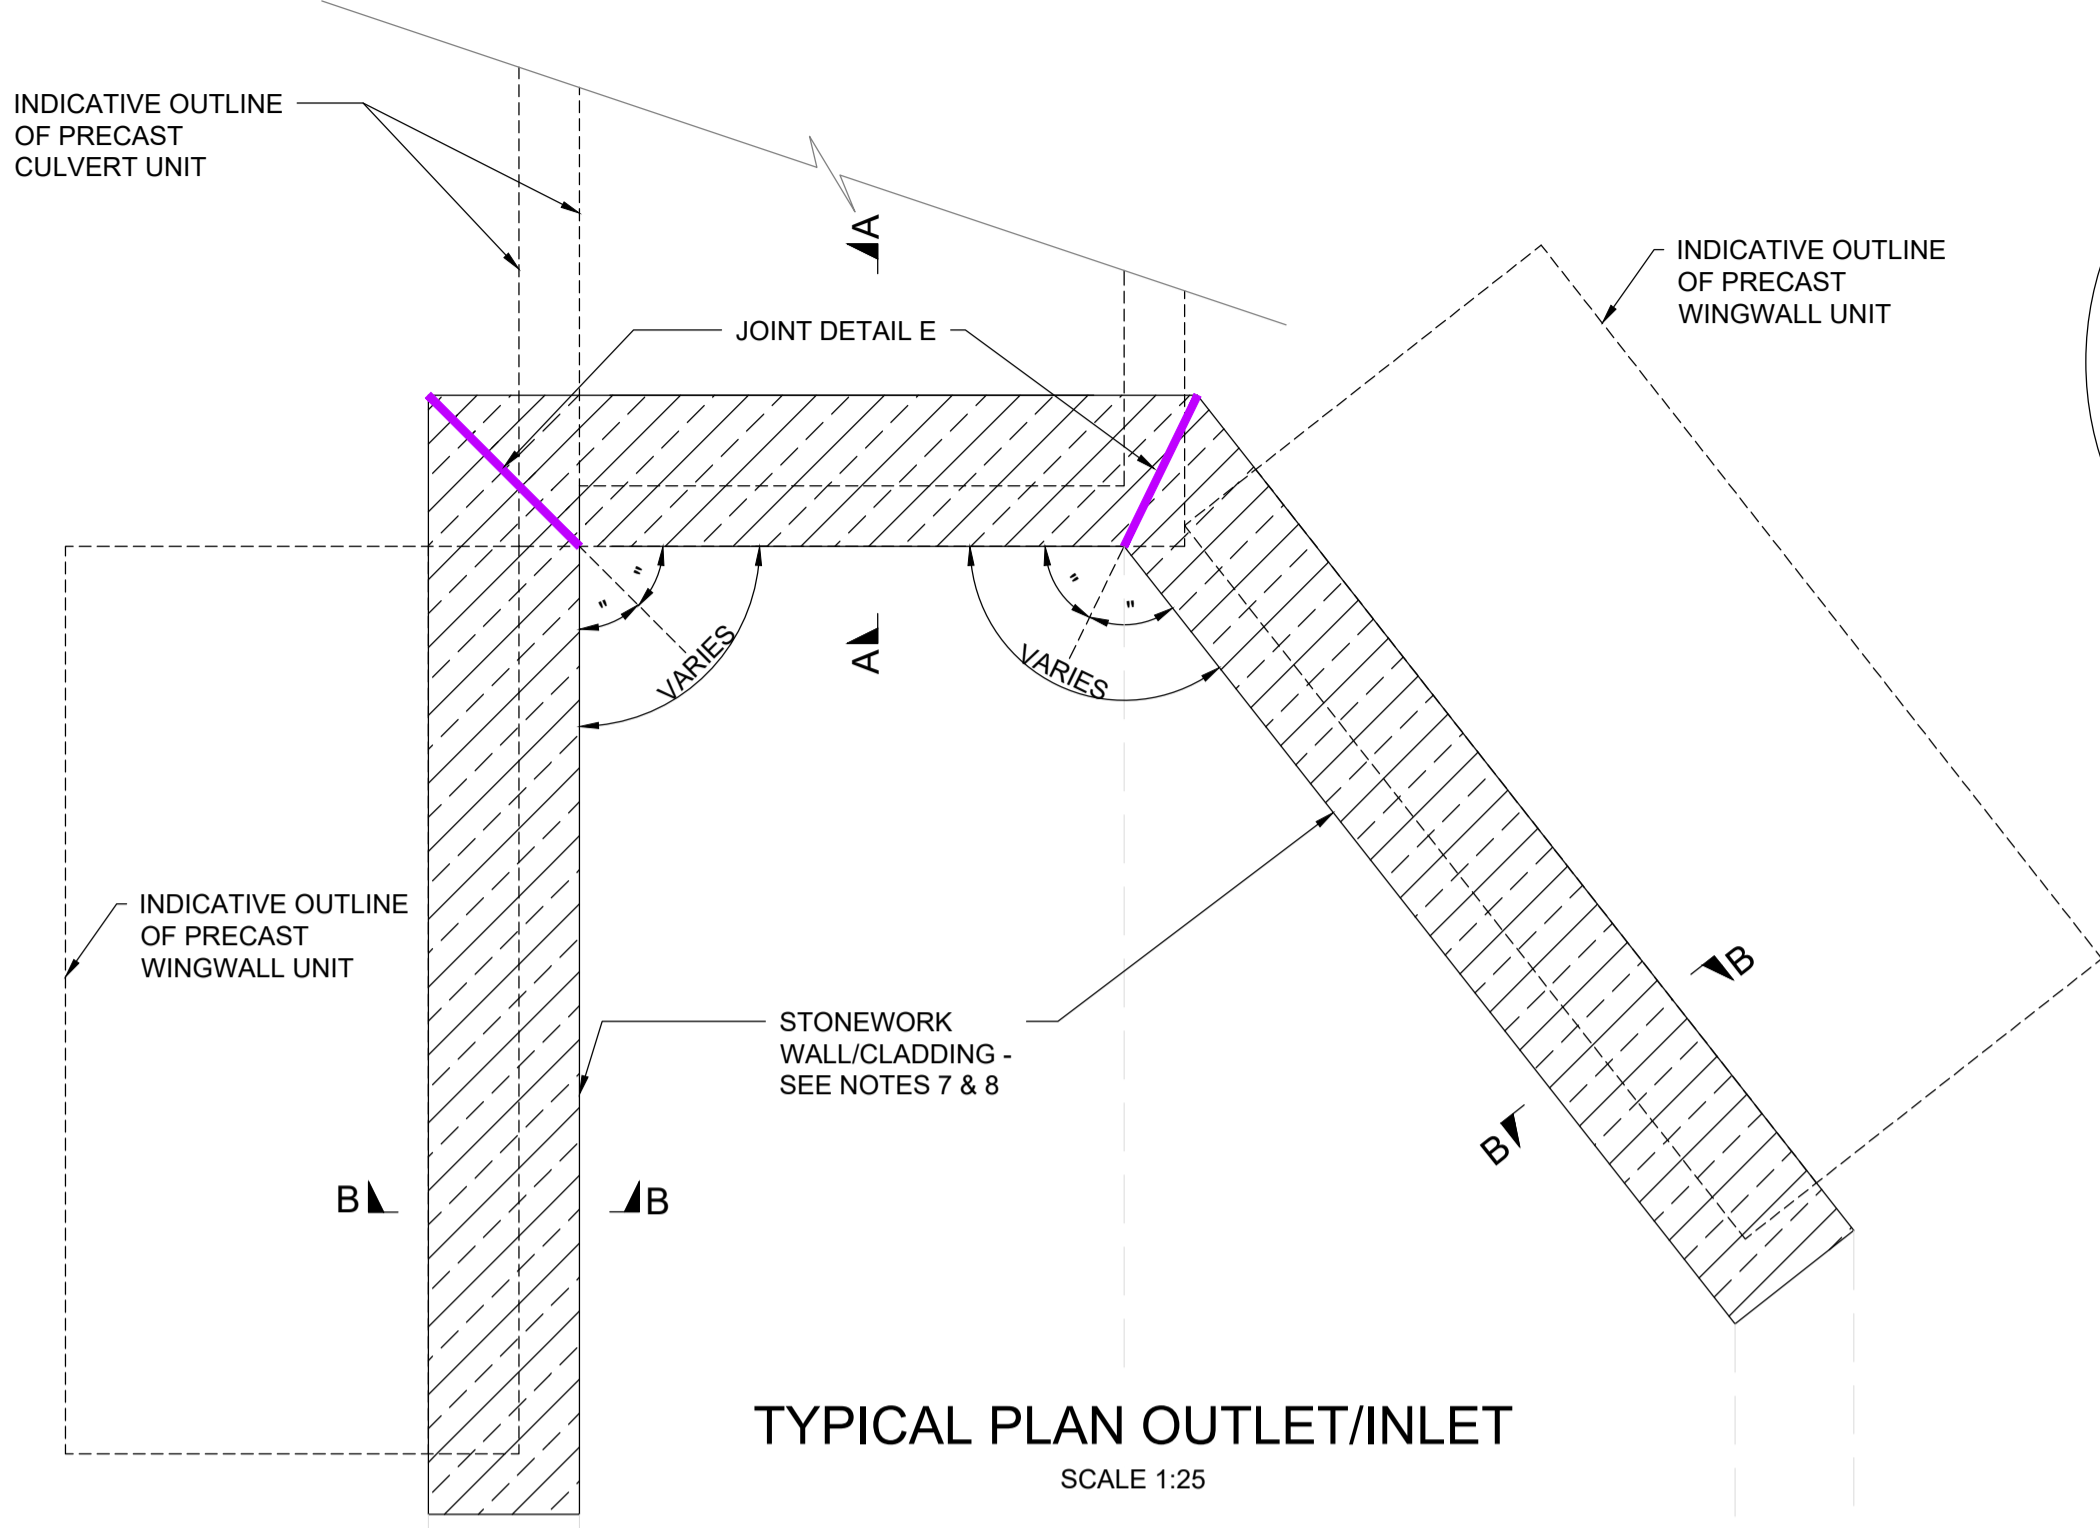


TYPICAL PLAN OUTLET/INLET
SCALE 1:25

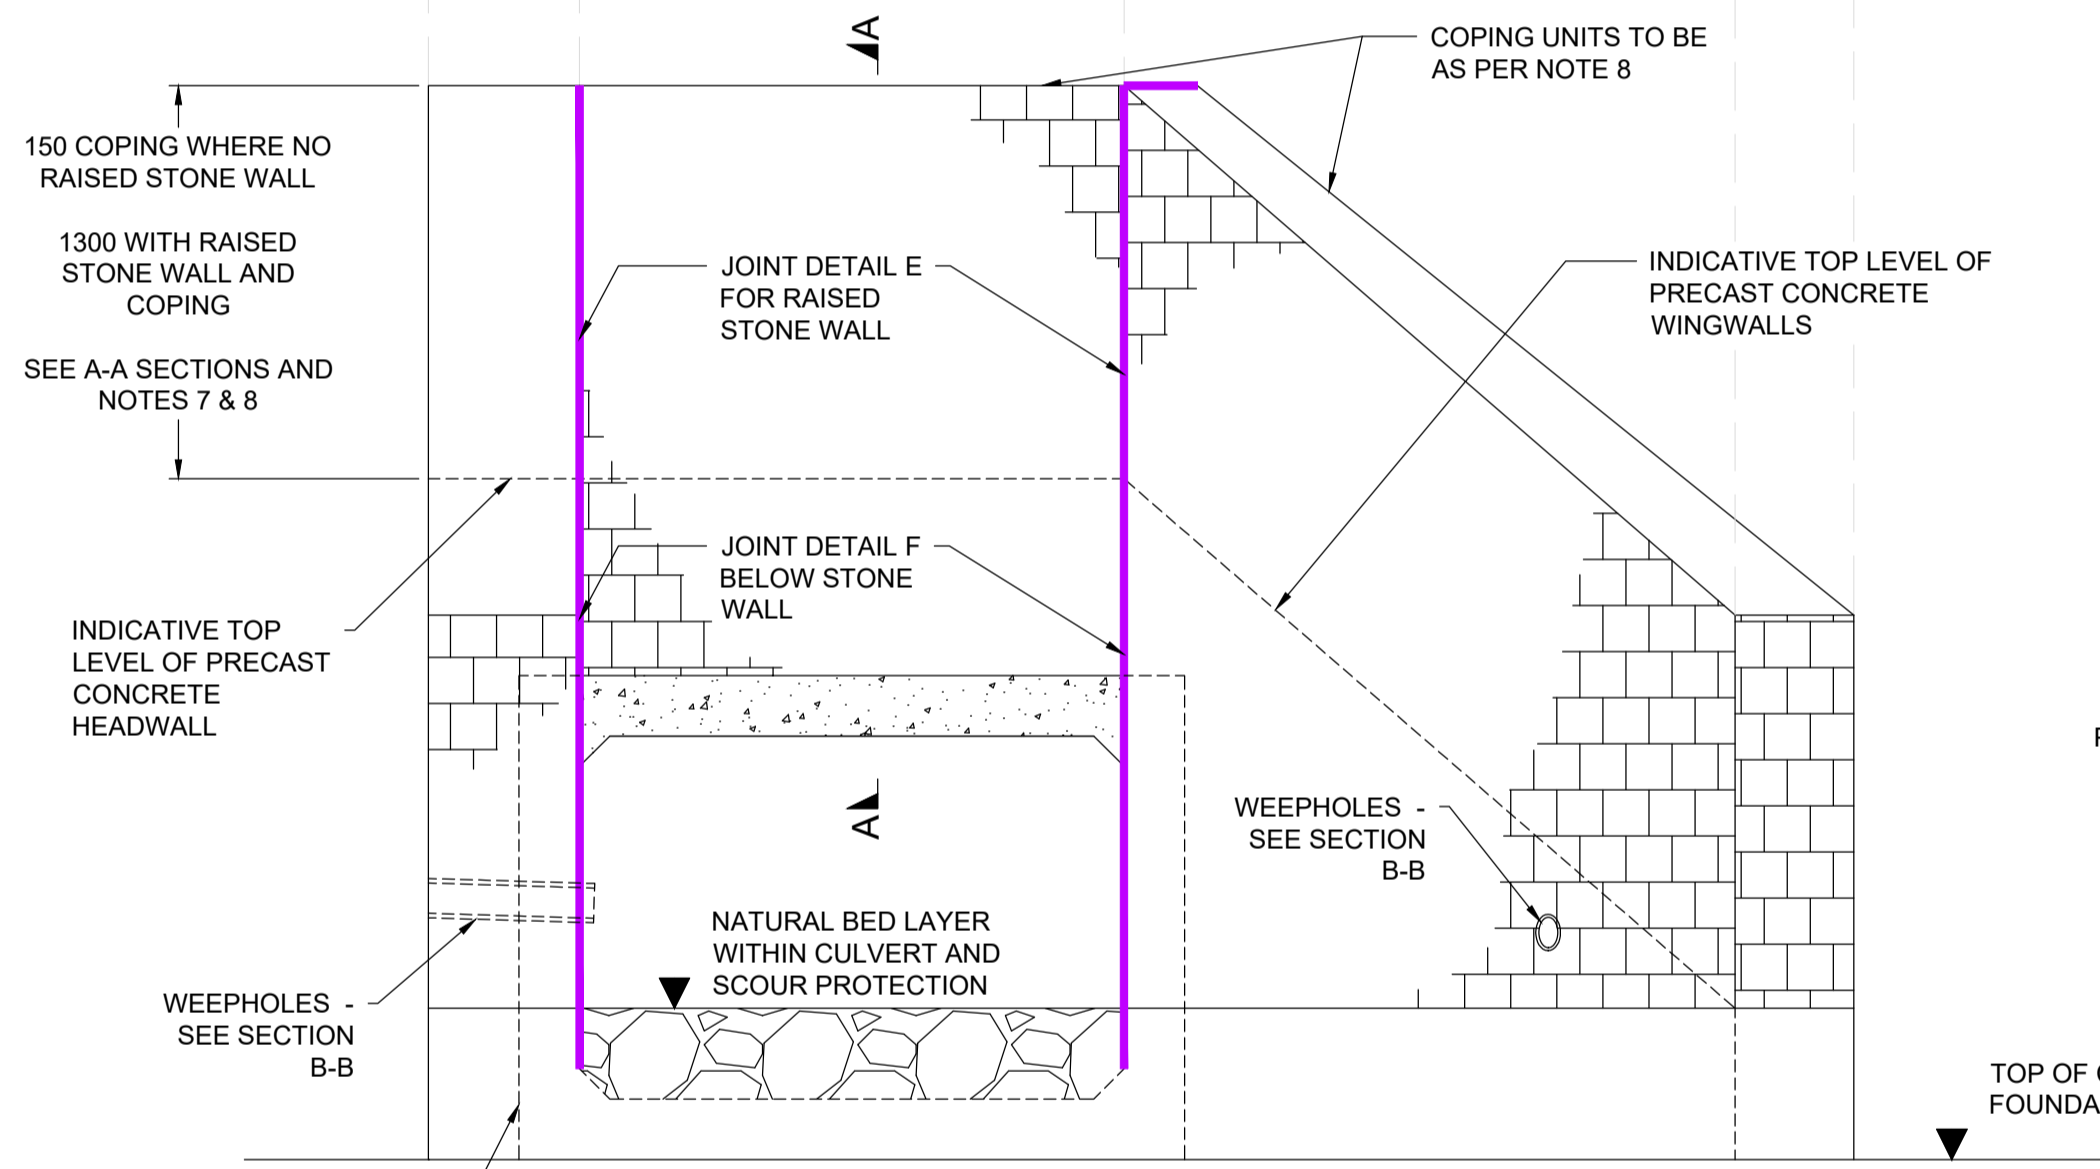


TYPICAL ELEVATION OUTLET/INLET
SCALE 1:25

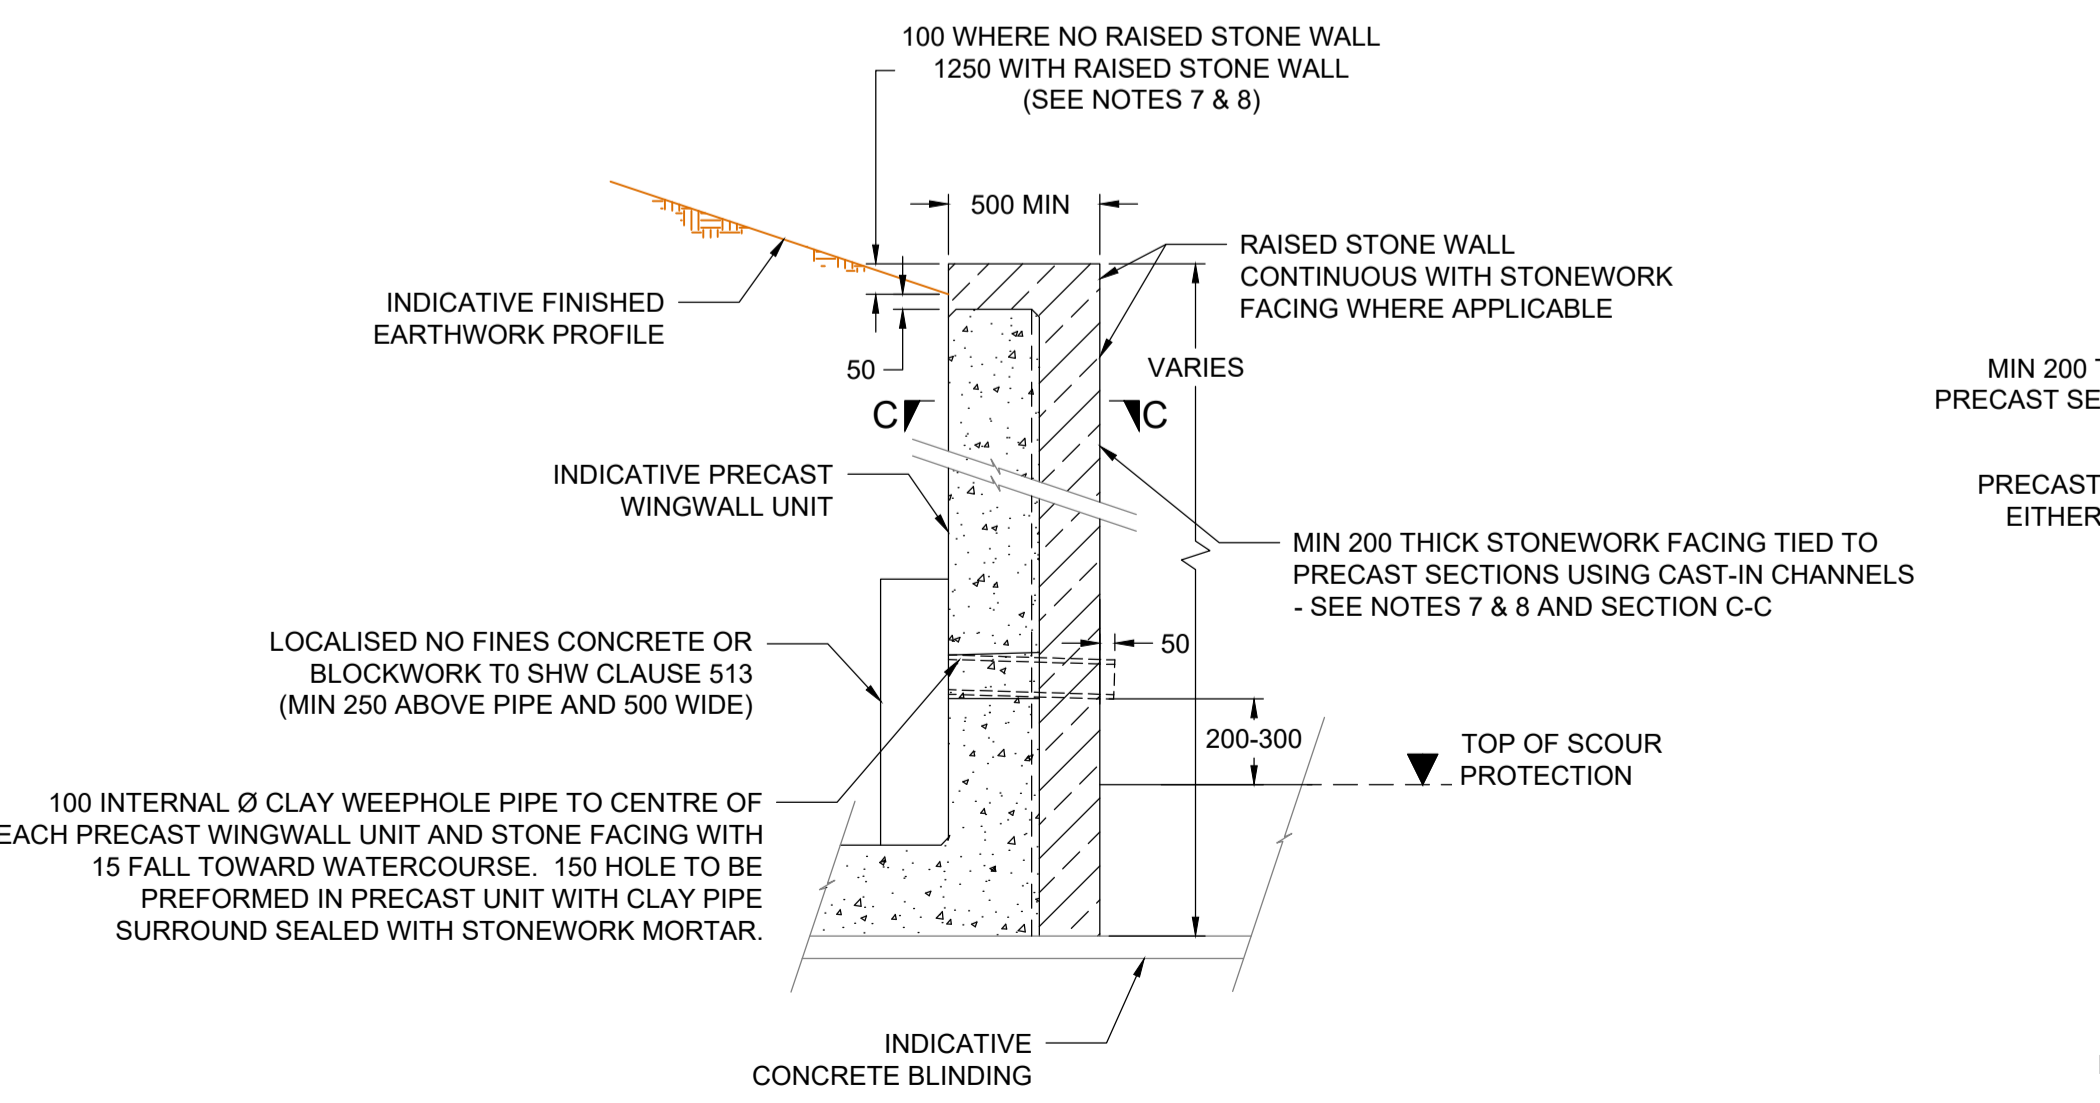


SECTION B-B WINGWALL STONE FACING
SCALE 1:25

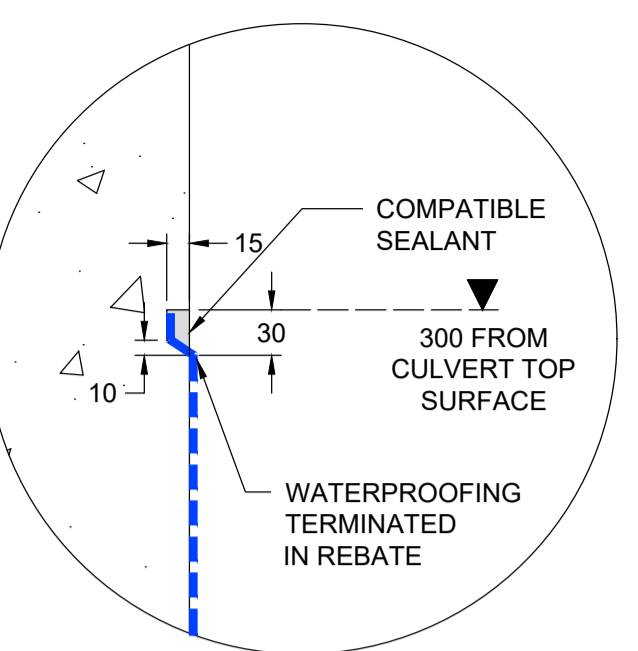


TUCK DETAIL A
SCALE 1:5

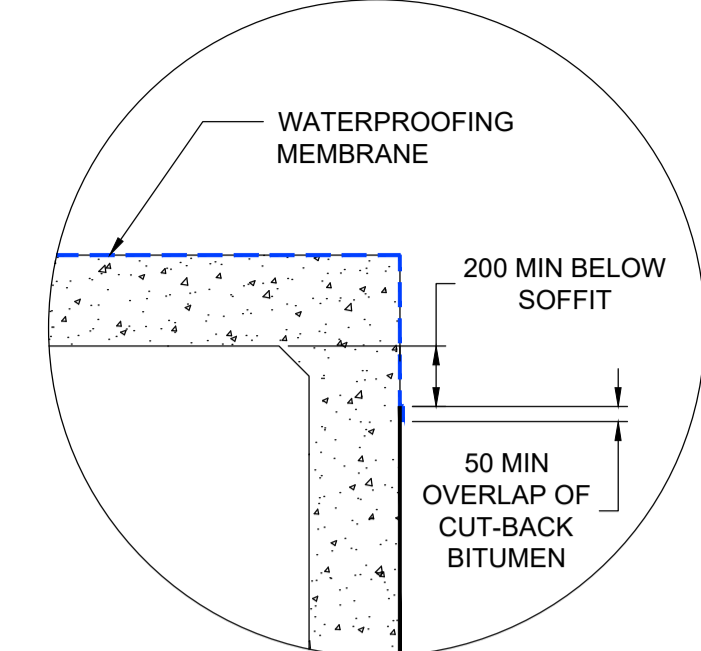


WATERPROOFING DETAIL B
SCALE 1:25

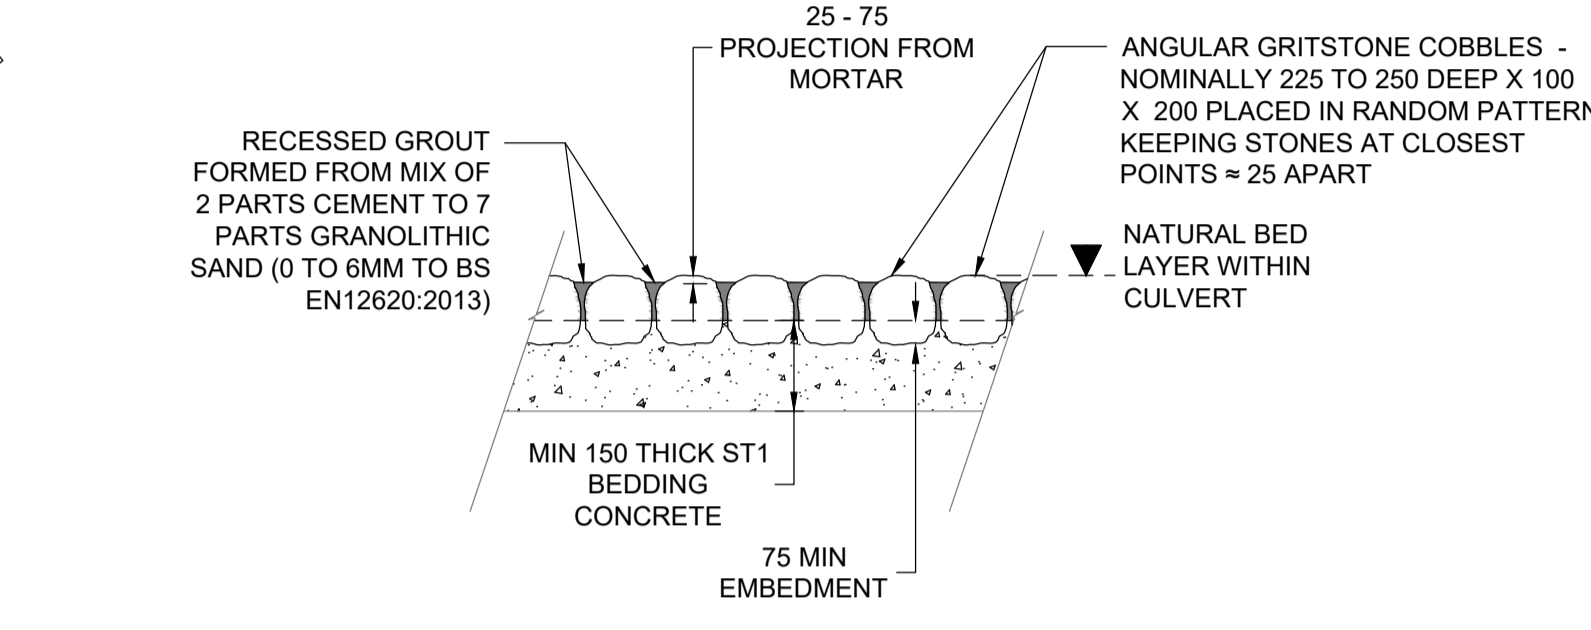


SCOUR PROTECTION - DETAIL D
SCALE 1:25

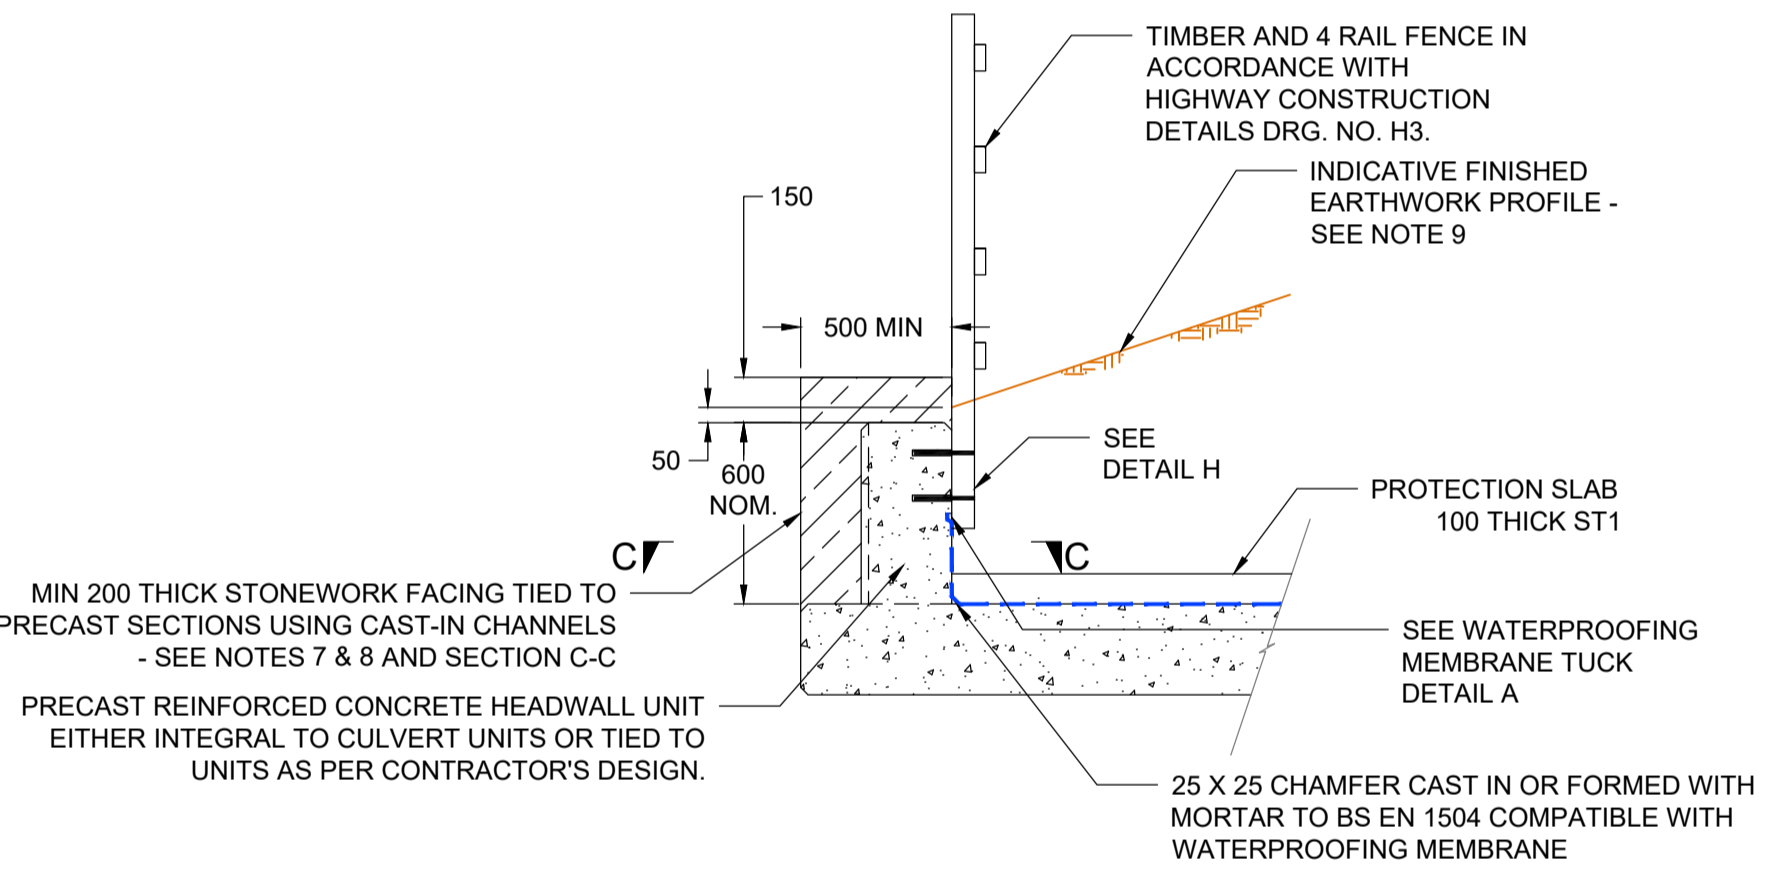


SECTION A-A TIMBER FENCE TO HEADWALL
SCALE 1:25

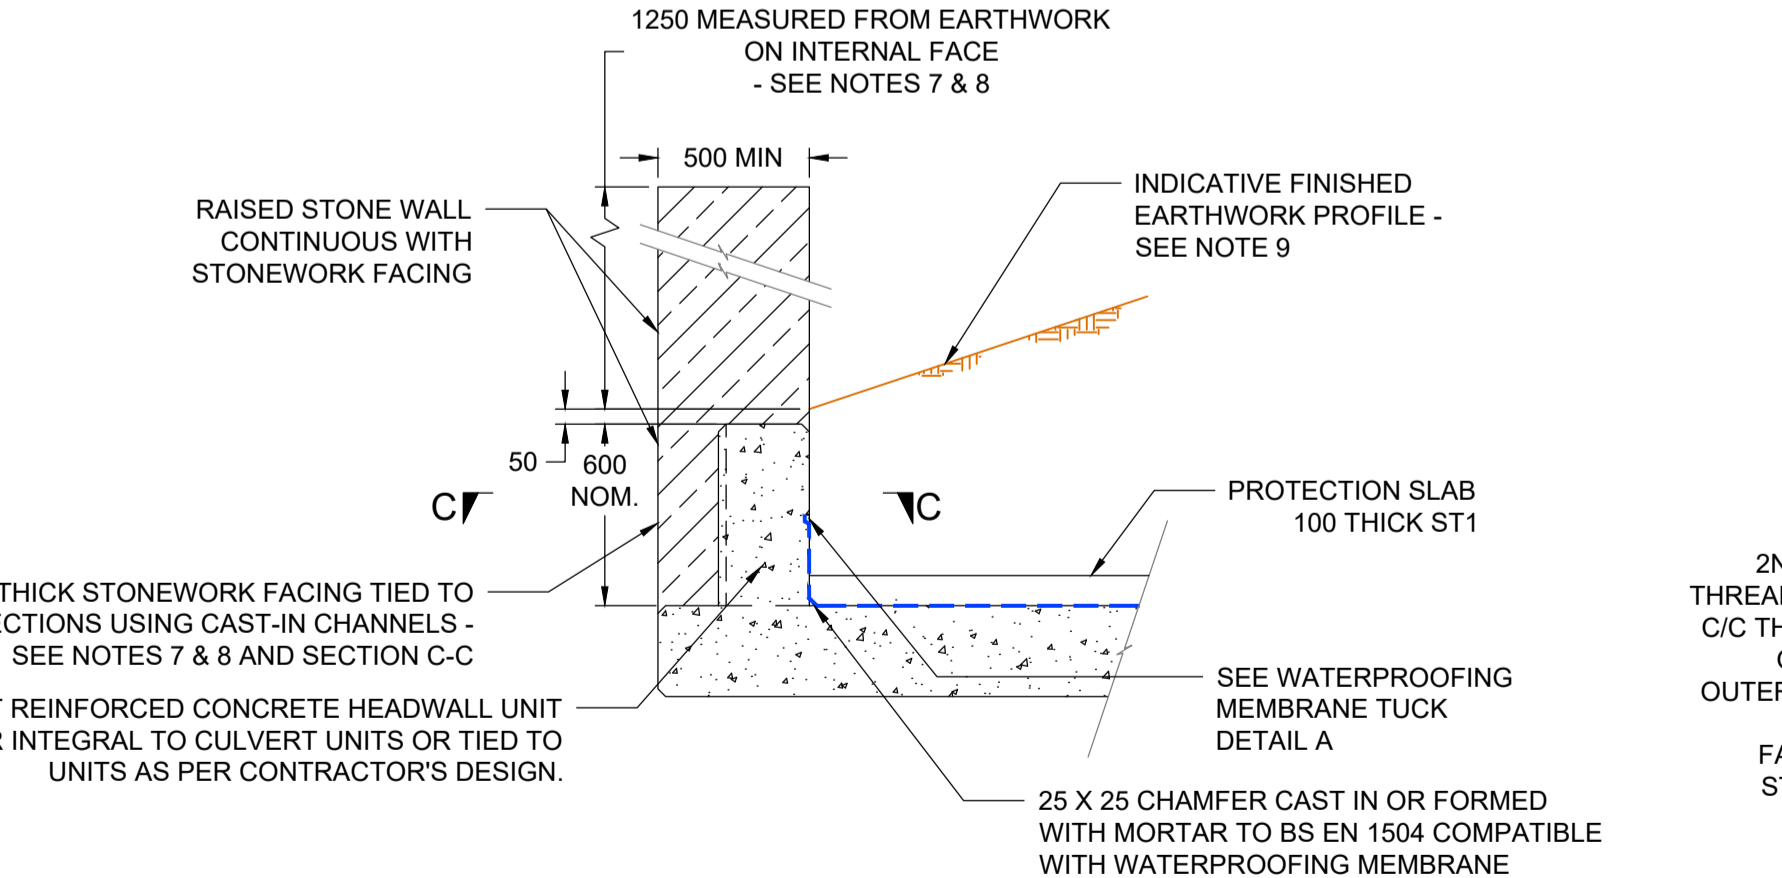

SECTION A-A RAISED STONE WALL HEADWALL
SCALE 1:25

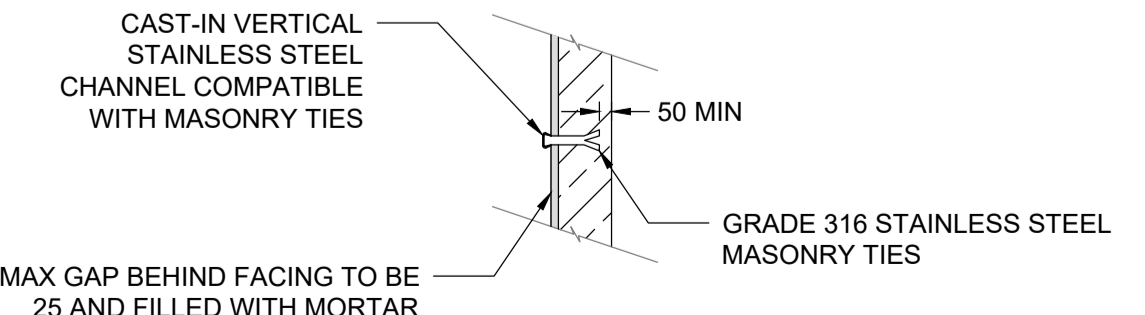


SECTION C-C MASONRY TIES - SEE NOTE 8
SCALE 1:25

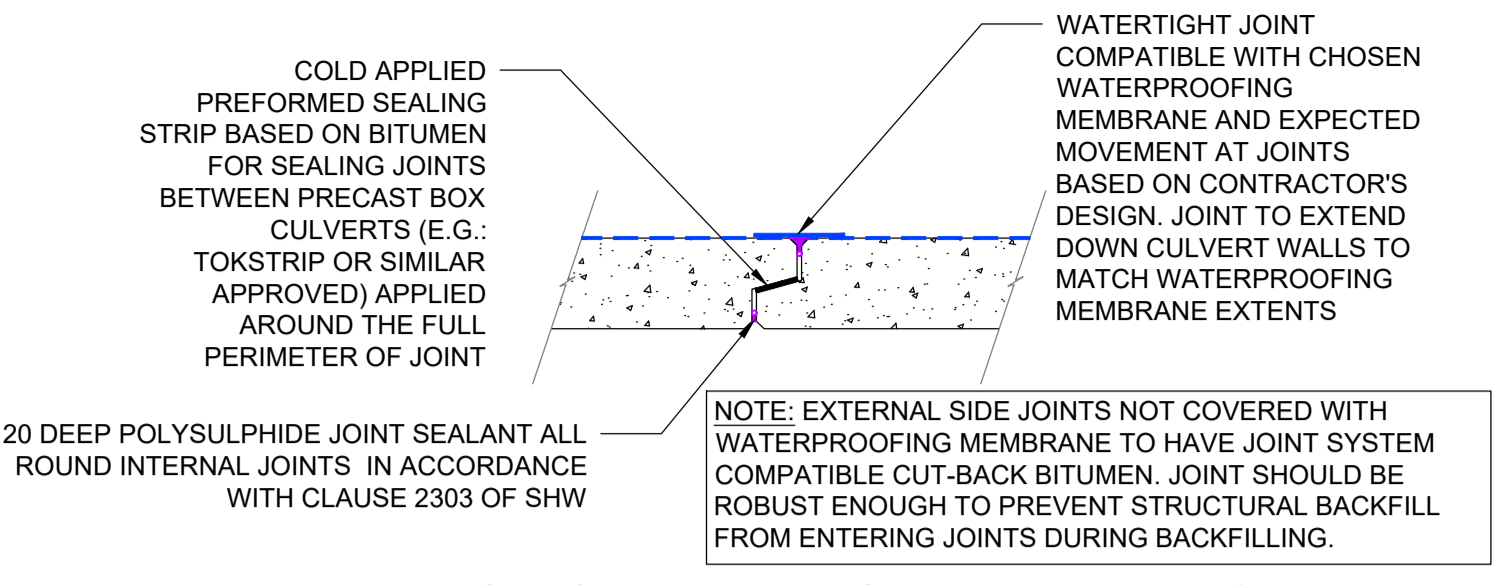


BOX CULVERT JOINT - DETAIL C
SCALE 1:25




STONE WALL JOINT DETAIL E
SCALE 1:25

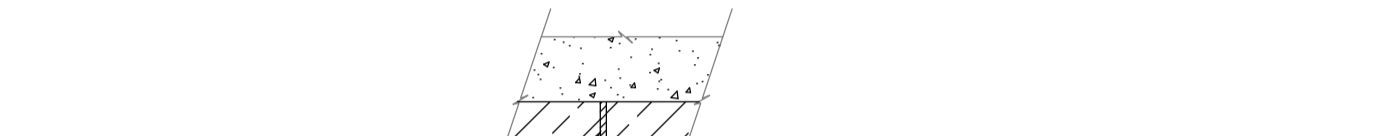

STONE FACING JOINT DETAIL F
SCALE 1:25

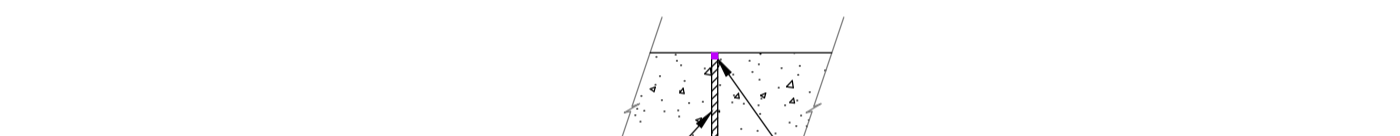

PRECAST ELEMENT JOINT DETAIL G
SCALE 1:25

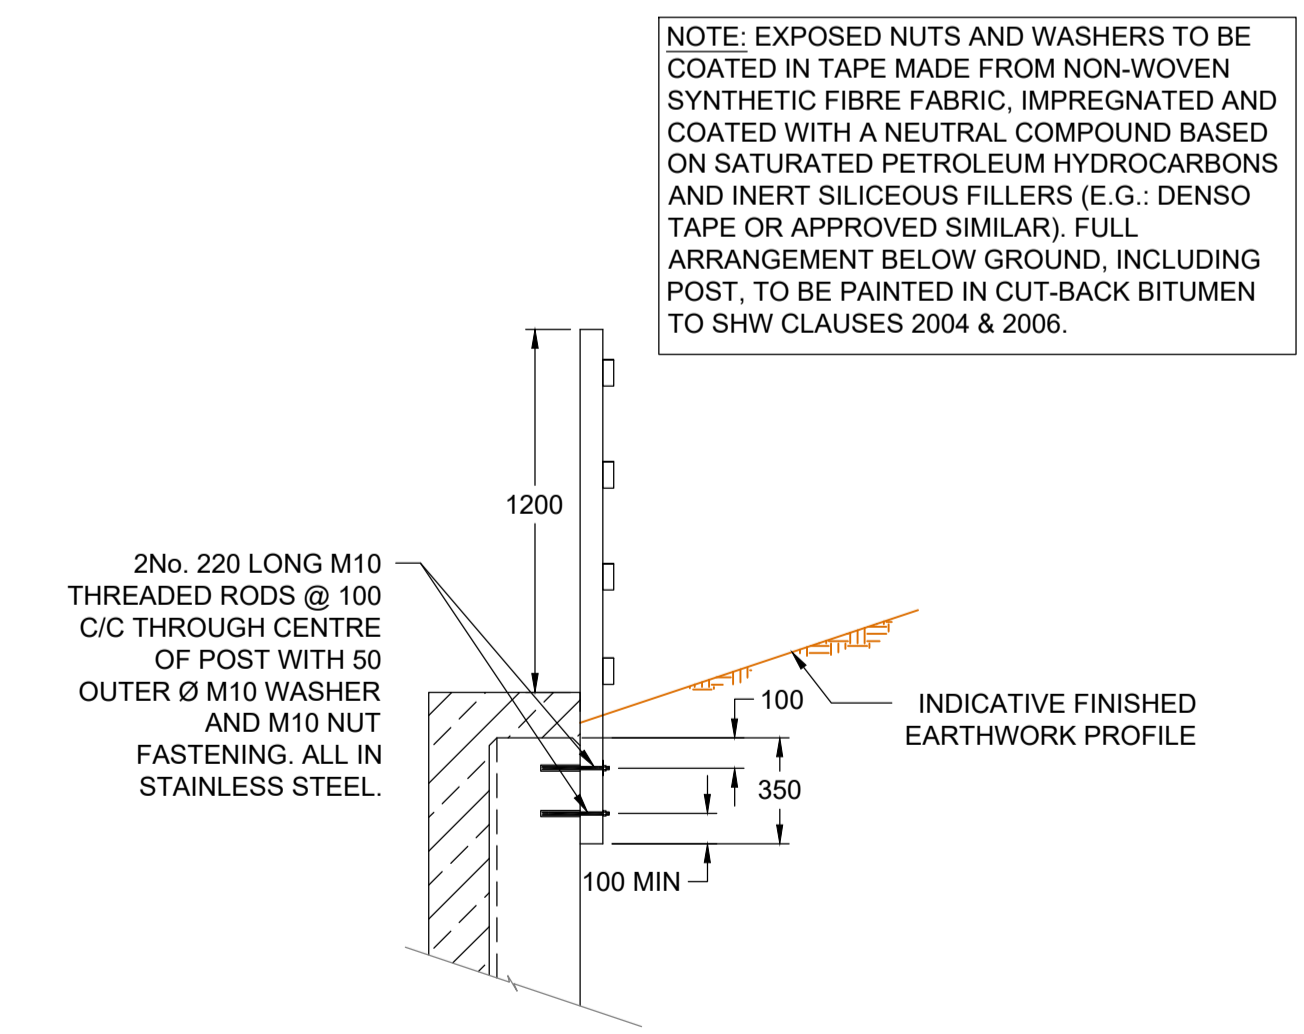

DETAIL H TIMBER FENCE HEADWALL CONNECTION
SCALE 1:25

NOTE: EXPOSED NUTS AND WASHERS TO BE COATED IN TAPE MADE FROM NON-WOVEN SYNTHETIC FIBRE FABRIC, IMPREGNATED AND COATED WITH A NEUTRAL COMPOUND BASED ON SATURATED PETROLEUM HYDROCARBONS AND INERT SILICEOUS FILLERS (E.G.: DENSO TAPE OR APPROVED SIMILAR). FULL ARRANGEMENT BELOW GROUND, INCLUDING POST, TO BE PAINTED IN CUT-BACK BITUMEN TO SHW CLAUSES 2004 & 2006.

Rev.	Date	Description	By	Chkd	App'd
C01	21/07/2023	ISSUED FOR CONSTRUCTION	SH	DM	DM

wsp

Three White Rose Office Park, Millshaw Park Lane, Leeds, LS11 0DL, UK
T+ 44 (0) 113 395 6200, F+ 44 (0) 113 395 6201
wsp.com

North Yorkshire County Council

Project Title: **A59 KEX GILL DIVERSION**

Drawing Title: **TYPICAL CULVERT DETAILS (SHEET 2 OF 2)**

Scale	Drawn	Checked	Approved	Authorised
AS SHOWN	A1	IM	HM	HM
Original Size	Date	Date	Date	Date
A1	18/05/20	18/05/20	18/05/20	18/05/20
Drawing Status: FOR CONSTRUCTION ISSUE				Suitability: A1
Drawing Number	Project	Originator	Volume	Project Ref. No.
NYKGGD	WSP	SMN		
Location	Type	Role	Number	Revision
ALL	DR	CB	0002	C01