



KEY:


PLANNING APPLICATION BOUNDARY



WATER FEATURES (PONDS, DRAINS)



EDGE OF TREE LINE

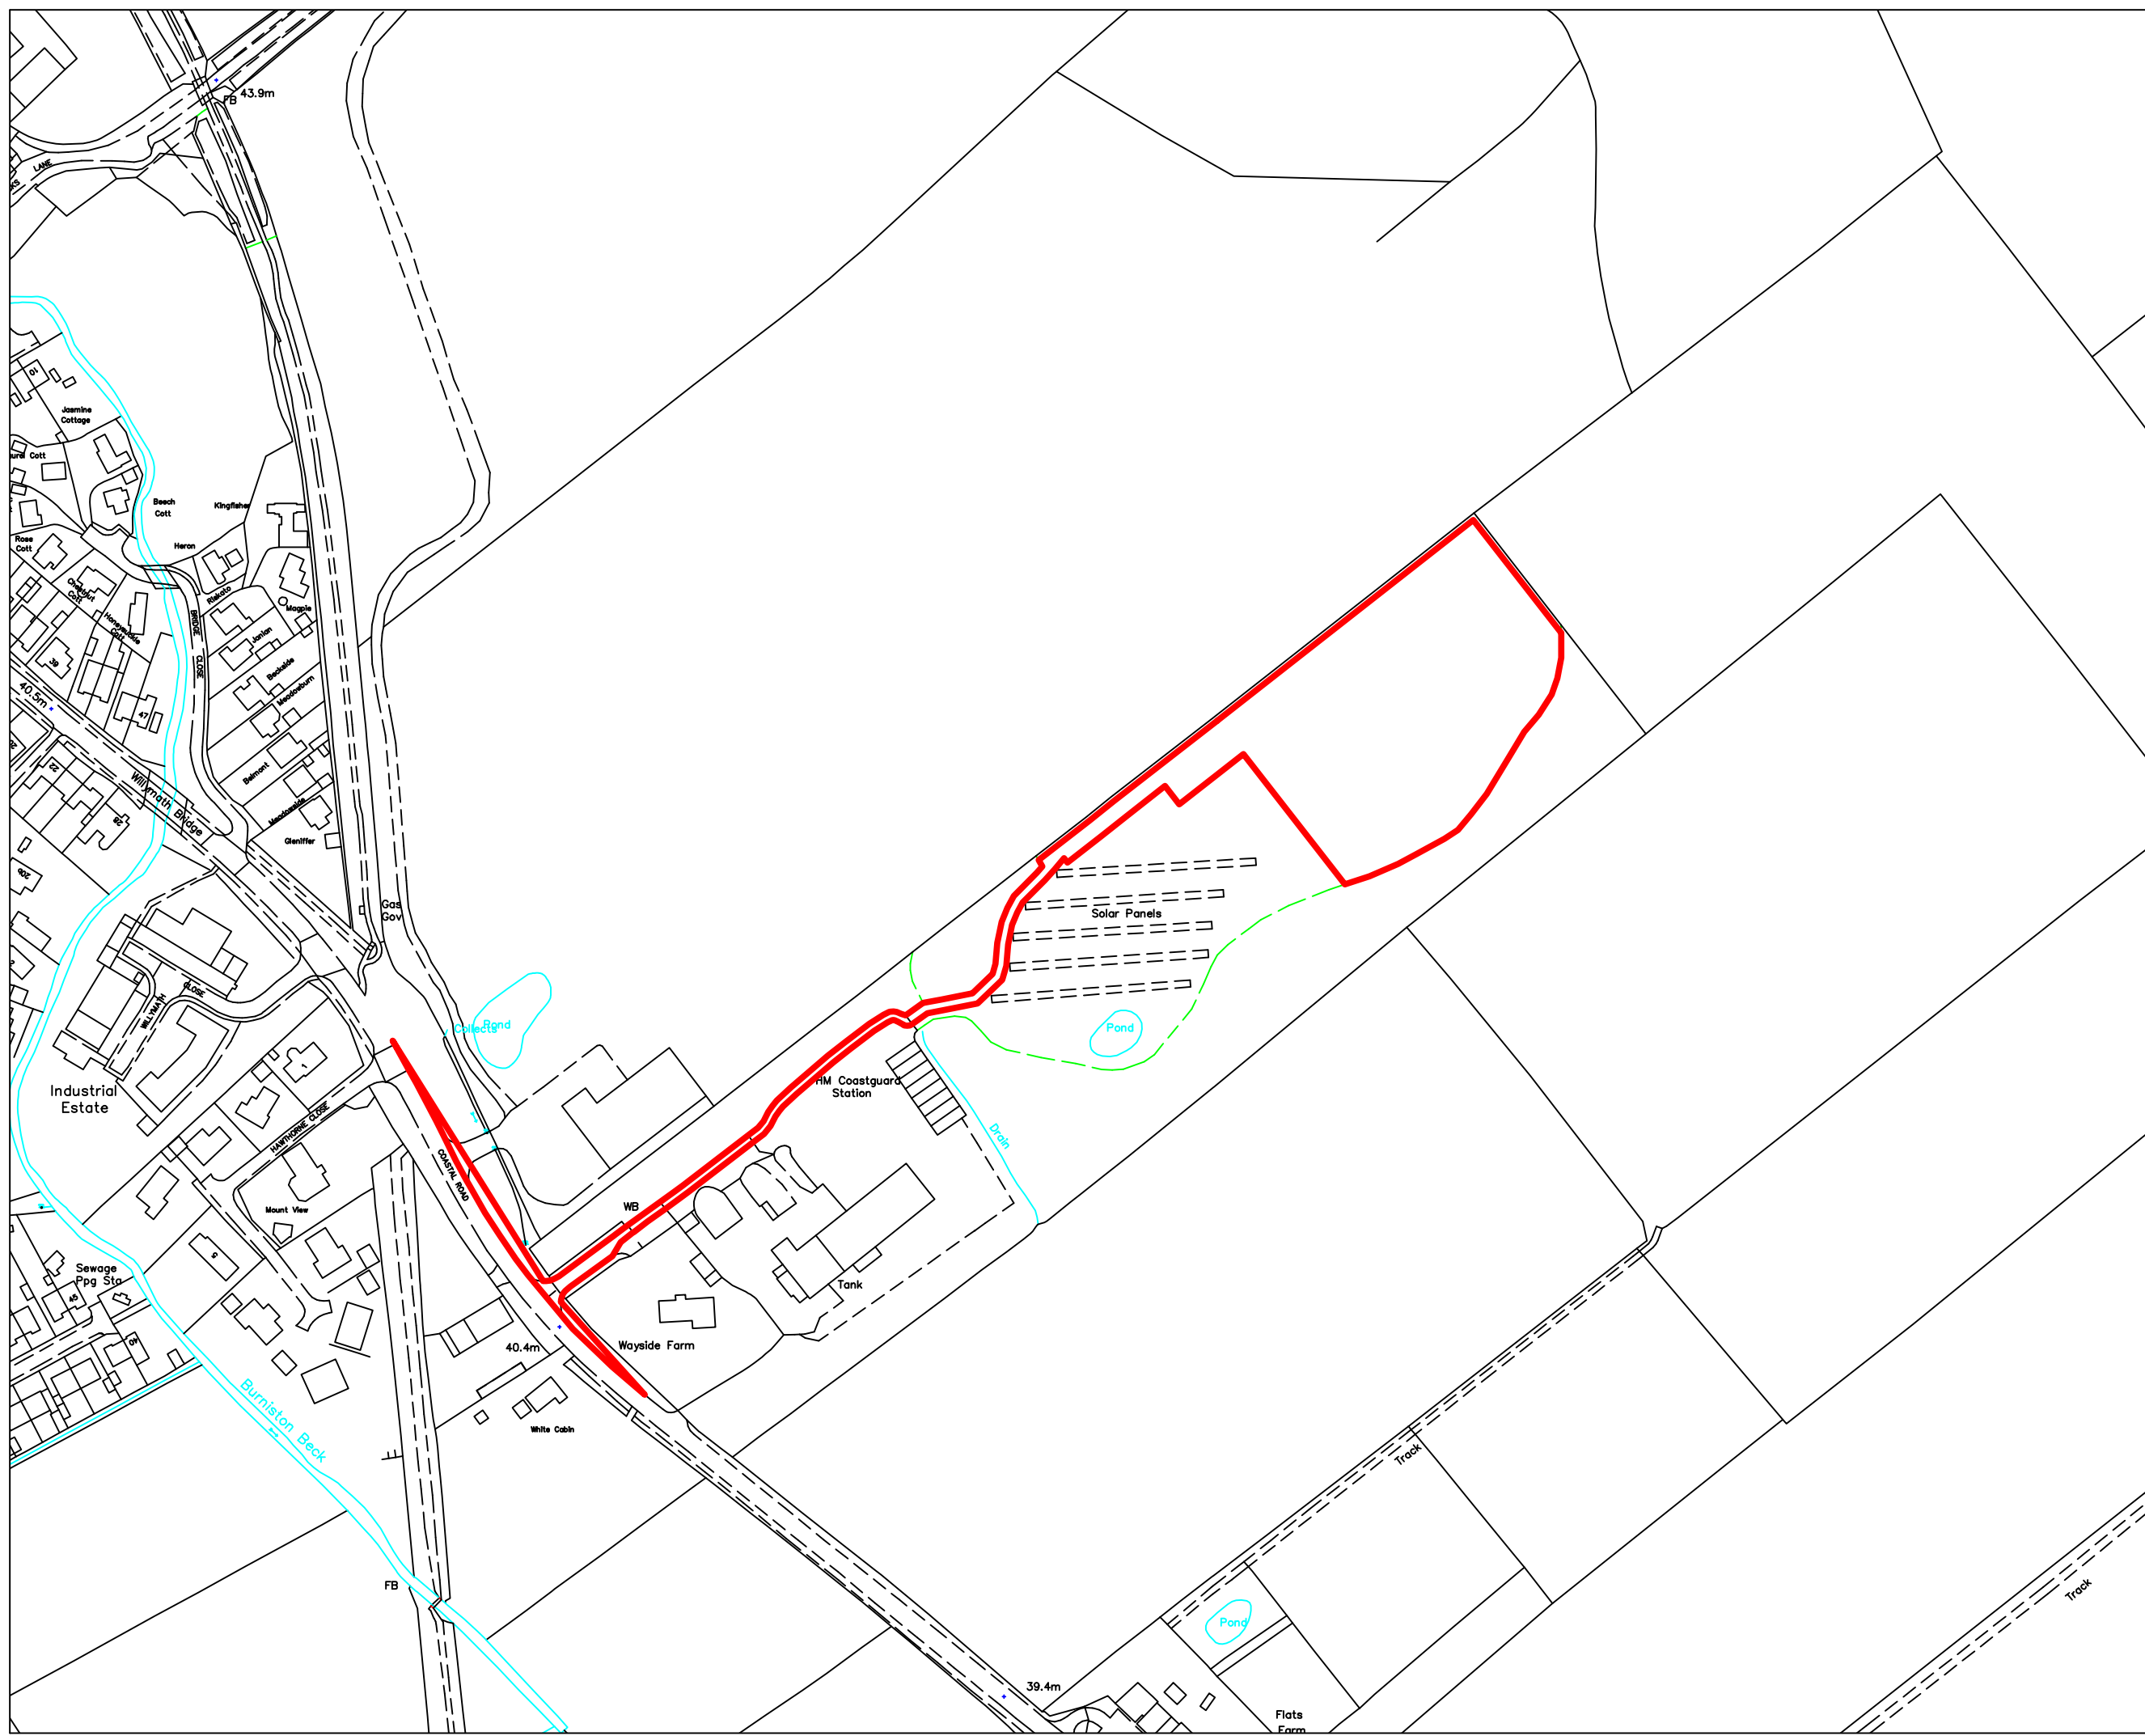

NOTES:

REVISION HISTORY

REV	DATE	BY	DETAILS	APR
0	FEB25	JF	FIRST ISSUE	JF



ZETLAND GROUP LIMITED  
 THE INNOVATION CENTRE, KIRKLEATHAM BUSINESS PARK, REDCAR, TS10 5SH  
 T: +44(0)1642 777728 E: info@zetlandgroup.com W: www.zetlandgroup.com  
 Registered in England No. 02040468 Registered Office: The Innovation Centre, Kirkleatham Business Park, Redcar, TS10 5SH

THIS DOCUMENT IS THE PROPERTY OF ZETLAND GROUP LIMITED. IT CONTAINS PROPRIETARY AND CONFIDENTIAL INFORMATION WHICH MUST NOT BE DUPLICATED, USED OR DISCLOSED OTHER THAN AS EXPRESSLY AUTHORISED BY ZETLAND GROUP LIMITED OR ITS REPRESENTATIVE © 2025

SITE: CLOUGHTON WELLSITE, BURNISTON, NORTH YORKSHIRE

PROJECT: APPLICATION FOR PLANNING PERMISSION

TITLE: LOCATION PLAN (SITE OF APPLICATION)

CLIENT: EUROPA OIL & GAS LIMITED

Scale:	1:2,500	DWG. No:	
Size:	A3		ZG-EOG-CLTN-PA-01
Sheet:	1 of 1		