


INDICATIVE SECTION A-A THROUGH DRILLING PHASE

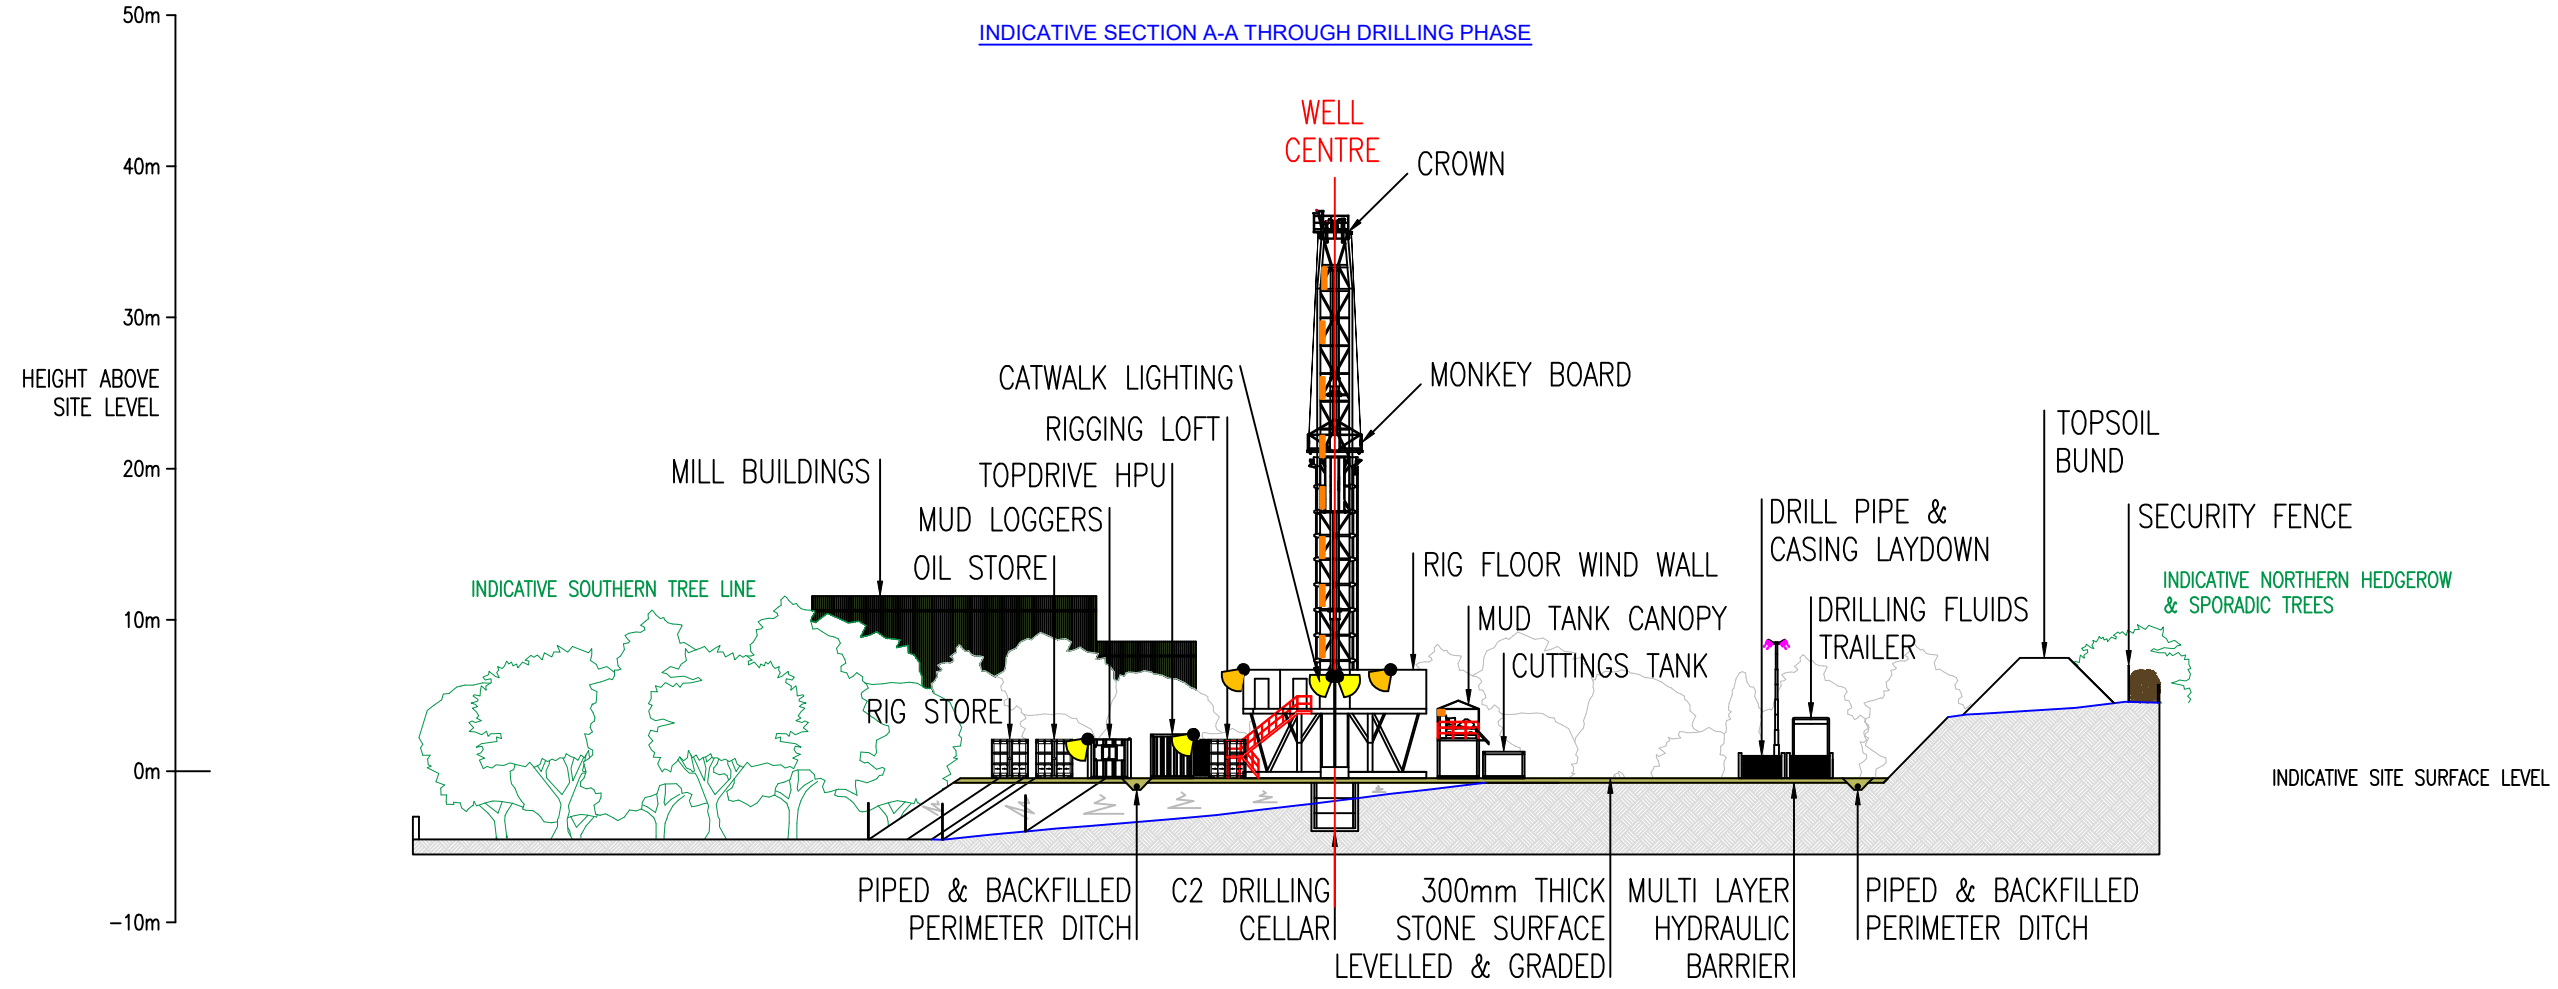

INDICATIVE SECTION B-B THROUGH DRILLING PHASE



KEY:

LIGHTING DETAILS:

- LXFL20WBV2 (1 X 20W / 1613 ml)
- DRILLING RIG 300W LED FLOODLIGHT
- DRILLING RIG 212W HIGH BAY FLOODLIGHT
- DRILLING RIG 75W LINEAR LED
- MOBILE LIGHTING TOWER 4 X 300W LED (OR SIMILAR SPECIFICATION)

ABBREVIATIONS:

C2: CLOUGHTON 2 APPRAISAL BOREHOLE  
 HPU: HYDRAULIC POWER UNIT  
 V-DOOR: RAMP FROM CATWALK TO RIG FLOOR

NOTES:

FOR LAYOUT DETAILS, REFER TO PLAN NO. ZG-EOG-CLTN-PA-07

REVISION HISTORY				
REV	DATE	BY	DETAILS	APR
0	FEB25	JF	FIRST ISSUE	JF

**ZETLAND GROUP**  
 FROM CONCEPTION TO COMPLETION

ZETLAND GROUP LIMITED  
 THE INNOVATION CENTRE, KIRKLEATHAM BUSINESS PARK, REDCAR, TS10 5SH  
 T: +44(0)1642 77726 E: info@zetlandgroup.com W: www.zetlandgroup.com  
 Registered in England No. 02040464 Registered Office: The Innovation Centre, Kirkleatham Business Park, Redcar, TS10 5SH

THIS DOCUMENT IS THE PROPERTY OF ZETLAND GROUP LIMITED. IT CONTAINS PROPRIETARY AND CONFIDENTIAL INFORMATION WHICH MUST NOT BE DUPLICATED, USED OR DISCLOSED OTHER THAN AS EXPRESSLY AUTHORISED BY ZETLAND GROUP LIMITED OR ITS REPRESENTATIVE © 2025

SITE: CLOUGHTON WELLSITE, BURNISTON, NORTH YORKSHIRE

PROJECT: APPLICATION FOR PLANNING PERMISSION

TITLE: INDICATIVE SECTION PLAN - DRILLING PHASE

CLIENT: EUROPA OIL & GAS LIMITED

Scale: 1:500	DWG. No:
Size: A3	ZG-EOG-CLTN-PA-08
Sheet: 1 of 1	