


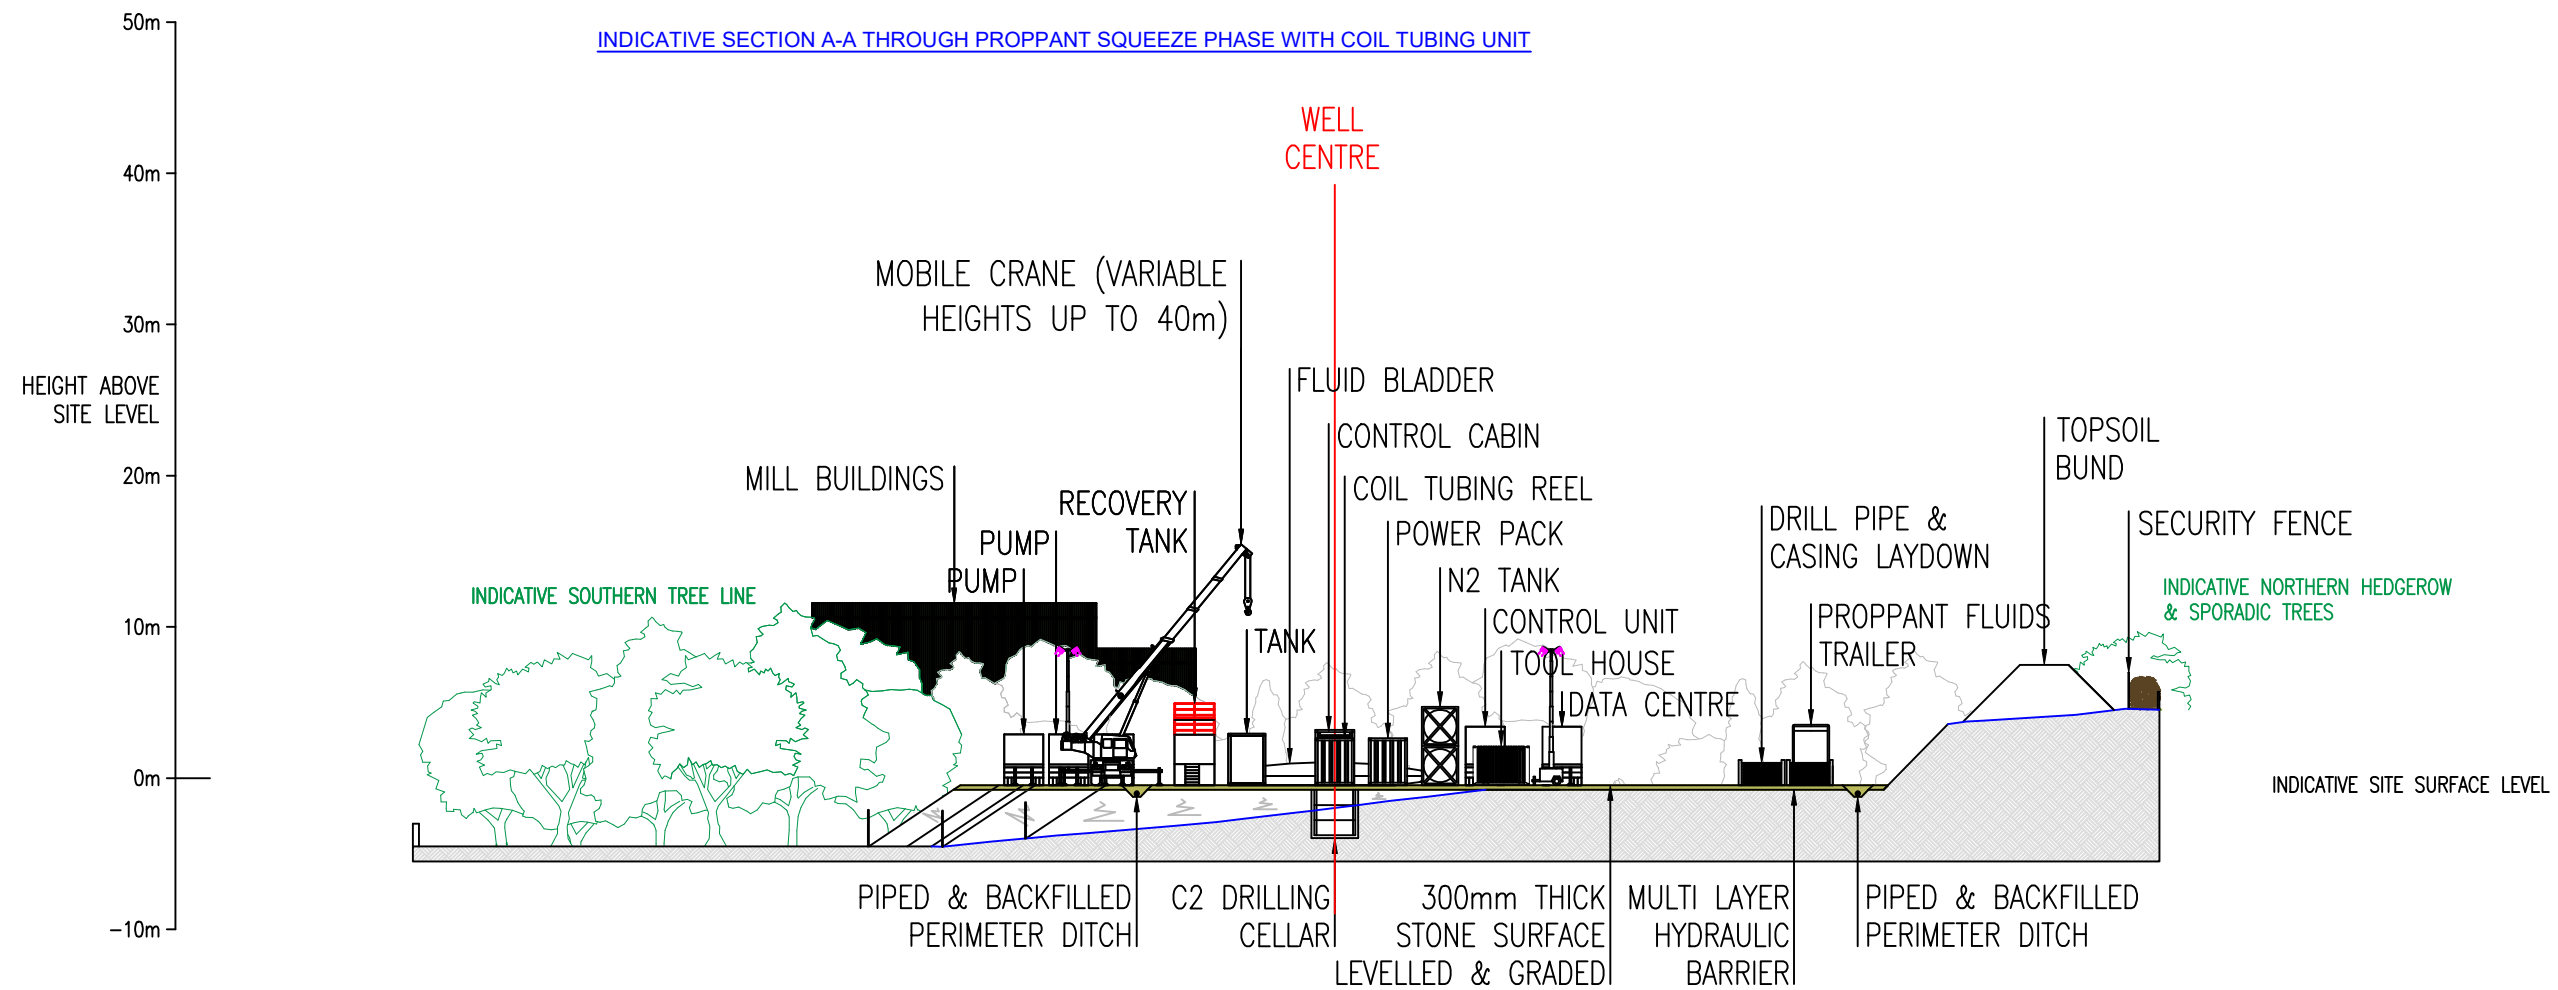

INDICATIVE SECTION A-A THROUGH PROPPANT SQUEEZE PHASE WITH COIL TUBING UNIT



INDICATIVE SECTION B-B THROUGH PROPPANT SQUEEZE PHASE WITH COIL TUBING UNIT



KEY:

LIGHTING DETAILS:
 LXFL20WBV2 (1 X 20W / 1613 ml) 
 MOBILE LIGHTING TOWER 4 X 300W LED (OR SIMILAR SPECIFICATION) 

ABBREVIATIONS:
 C2: CLOUGHTON 2 APPRAISAL BOREHOLE
 N2: NITROGEN

NOTES:
 FOR LAYOUT DETAILS, REFER TO PLAN NO. ZG-EOG-CLTN-PA-11

REVISION HISTORY				
REV	DATE	BY	DETAILS	APR
-	-	-	-	-
-	-	-	-	-
-	-	-	-	-
-	-	-	-	-
0	FEB25	JF	FIRST ISSUE	JF

ZETLAND GROUP
 FROM CONCEPTION TO COMPLETION

ZETLAND GROUP LIMITED
 THE INNOVATION CENTRE, KIRKLEATHAM BUSINESS PARK, REDCAR, TS10 5SH
 T: +44(0)1642 77700 E: info@zetlandgroup.com W: www.zetlandgroup.com
Registered in England No. 0586465. Registered office: The Innovation Centre, Kirkleatham Business Park, Redcar, TS10 5SH

THIS DOCUMENT IS THE PROPERTY OF ZETLAND GROUP LIMITED. IT CONTAINS PROPRIETARY AND CONFIDENTIAL INFORMATION WHICH MUST NOT BE DUPLICATED, USED OR DISCLOSED OTHER THAN AS EXPRESSLY AUTHORISED BY ZETLAND GROUP LIMITED OR ITS REPRESENTATIVE © 2025

SITE: CLOUGHTON WELLSITE, BURNISTON, NORTH YORKSHIRE

PROJECT: APPLICATION FOR PLANNING PERMISSION

TITLE: INDICATIVE SECTION PLAN - PROPPANT SQUEEZE PHASE WITH COIL TUBING UNIT

CLIENT: EUROPA OIL & GAS LIMITED

Scale:	1:500	DWG. No:	
Size:	A3		ZG-EOG-CLTN-PA-12
Sheet:	1 of 1		