













THE ORDINANCE SURVEY DATA ON THIS PLAN HAS BEEN REPRODUCED FROM ORDINANCE SURVEY © BY PERMISSION OF ORDINANCE SURVEY © © CROWN COPYRIGHT 2024. ALL RIGHTS RESERVED. LICENCE No. 100022432



KEY:

- PLANNING APPLICATION BOUNDARY 
- CUT BATTER 
- FILL BATTER 
- PERIMETER CONTAINMENT DITCH 
- SECURITY FENCING 
- GROUNDWATER MONITORING BOREHOLES (GWMBH) 
- TREE ROOT PROTECTION FENCE 

LIGHTING DETAILS:

- LXFL20WBV2 (1 X 20W / 1613 ml) 
- DRILLING RIG 300W LED FLOODLIGHT 
- DRILLING RIG 212W HIGH BAY FLOODLIGHT 
- DRILLING RIG 75W LINEAR LED 
- MOBILE LIGHTING TOWER 4 X 300W LED (OR SIMILAR SPECIFICATION) 

ABBREVIATIONS:

- HPU: HYDRAULIC POWER UNIT
- KOOMEY: ACCUMULATOR
- V-DOOR: RAMP FROM CATWALK TO RIG FLOOR

NOTES:

CROSS-SECTION VIEW DETAILS INDICATED BY THE DIRECTION THE ARROWS ARE FACING, FROM POINT 'A' TO POINT 'A', AS SHOWN BELOW:



FOR SECTION DETAILS, REFER TO PLAN NO: ZG-EOG-CLTN-PA-08

REVISION HISTORY

REV	DATE	BY	DETAILS	APR
-	-	-	-	-
-	-	-	-	-
-	-	-	-	-
0	FEB25	JF	FIRST ISSUE	JF



ZETLAND GROUP LIMITED
THE INNOVATION CENTRE, KIRKLEATHAM BUSINESS PARK, REDCAR, TS10 5SH
T: +44(0)1642 77770 E: info@zetlandgroup.com W: www.zetlandgroup.com
Registered in England No. 084046 Registered Office: The Innovation Centre, Kirkleatham Business Park, Redcar, TS10 5SH

THIS DOCUMENT IS THE PROPERTY OF ZETLAND GROUP LIMITED. IT CONTAINS PROPRIETARY AND CONFIDENTIAL INFORMATION WHICH MUST NOT BE DUPLICATED, USED OR DISCLOSED OTHER THAN AS EXPRESSLY AUTHORISED BY ZETLAND GROUP LIMITED OR ITS REPRESENTATIVE © 2025


SITE: CLOUGHTON WELLSITE, BURNISTON, NORTH YORKSHIRE

PROJECT: APPLICATION FOR PLANNING PERMISSION

TITLE: SITE LAYOUT PLAN - INDICATIVE DRILLING PHASE

CLIENT: EUROPA OIL & GAS LIMITED

Scale: 1:500 DWG. No: ZG-EOG-CLTN-PA-07
Size: A3
Sheet: 1 of 1

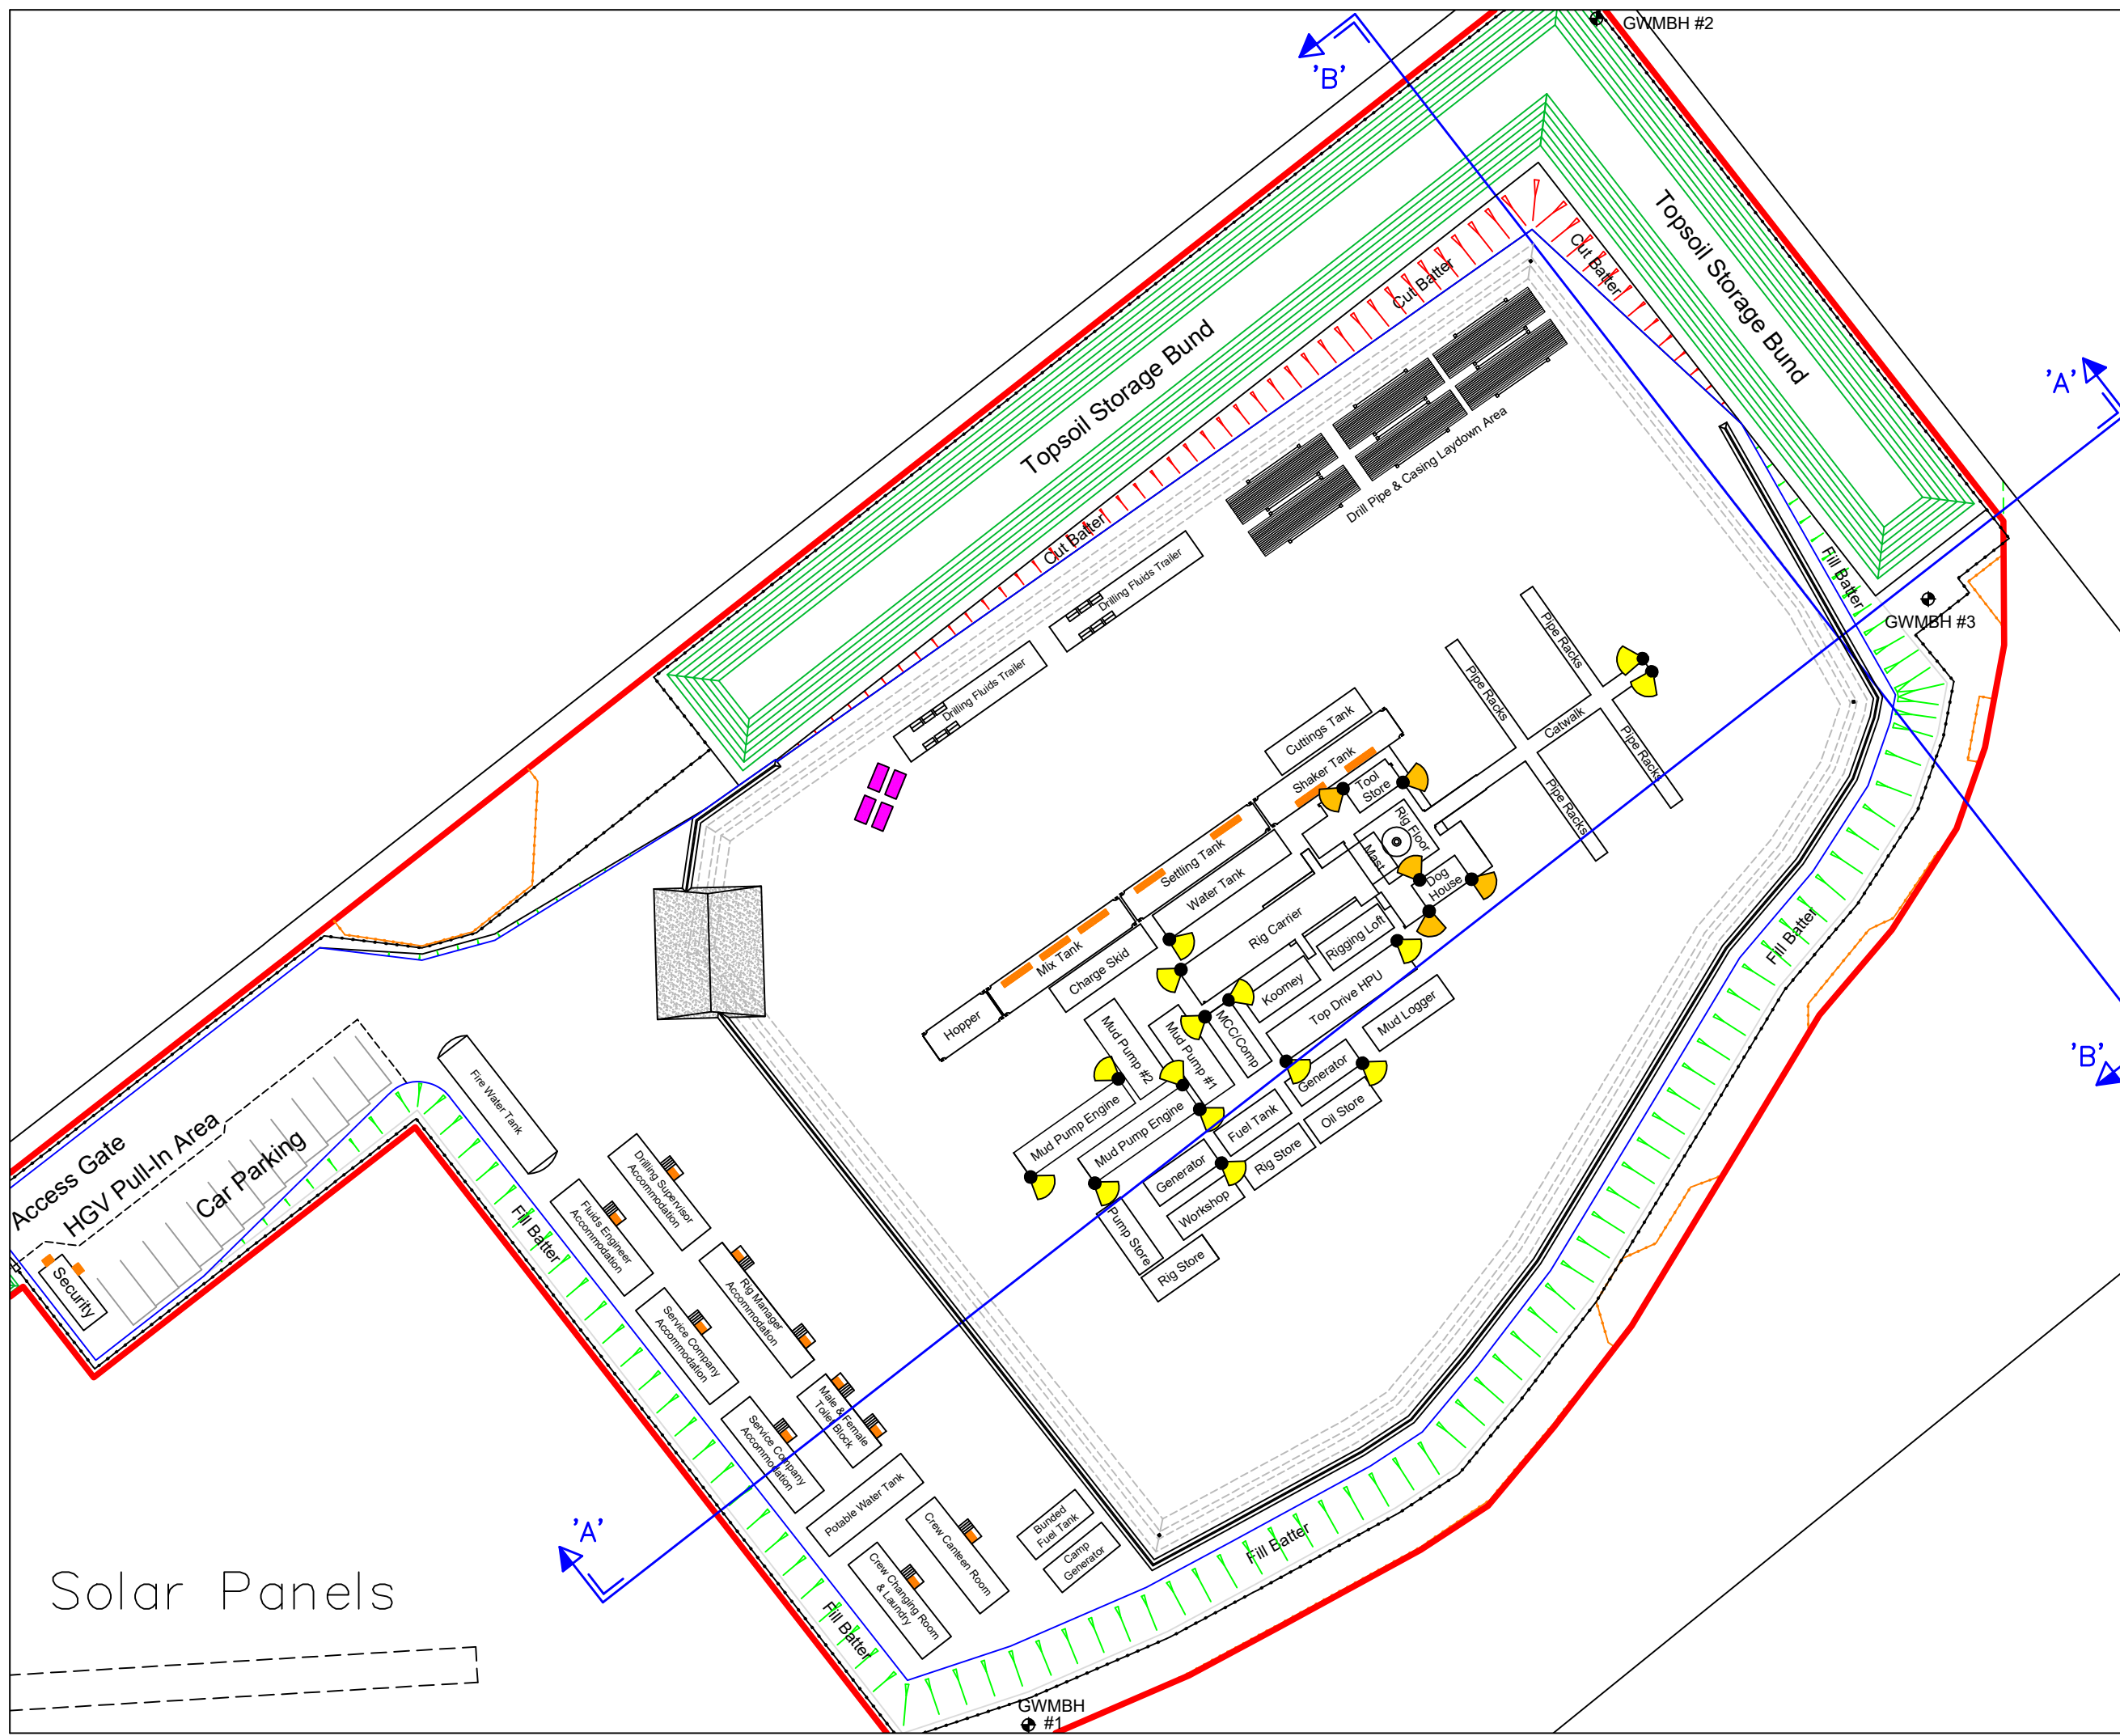

Solar Panels