


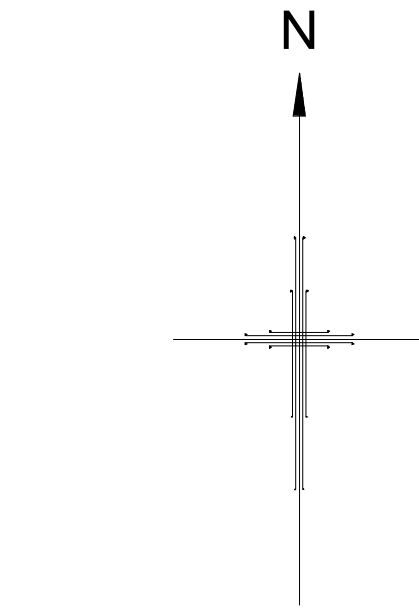

Notes



DRAWING TO BE READ IN CONJUNCTION WITH ALL ACCOMPANYING TENDER DOCUMENTATION

| Rev | Description | Date | Dr by | App by |
|-----|-------------|----------|----------|-----------|
| CS | | 09/20/22 | JW | |



AMR Building Consultancy Ltd
5th Floor
55 Princess Street
Manchester
M2 4EW

T +44(0)161 8287900
E manchester@ahr.co.uk
www.ahr.co.uk

| | | | |
|--|-----------------------|--------------------------|--------------------|
| client name GH/NORTH YORKSHIRE LIMITED | | | |
| project Barby Community Primary School Expansion | | | |
| drawing Carpark Site - Existing General Arrangement | | | |
| computer file P28_01014_000.dwg | plot date 09/20/22 | scale 1 : 100 | plot status @A0 |
| drawing number P-28 | rev 1 | issue status Planning | |

This drawing is to be read in conjunction with all related drawings. All dimensions must be checked and verified on site before commencing any work or producing shop drawings. The contractor should be notified immediately of any discrepancy. This drawing is copyright and remains the property of AHR.