


**Architect's Notes**

Drawings/information of the existing sports hall existing drawings provided by a third party and as such Logic Architecture Ltd make no guarantees as to its accuracy. Subsequent proposed extension drawings are based on this information.

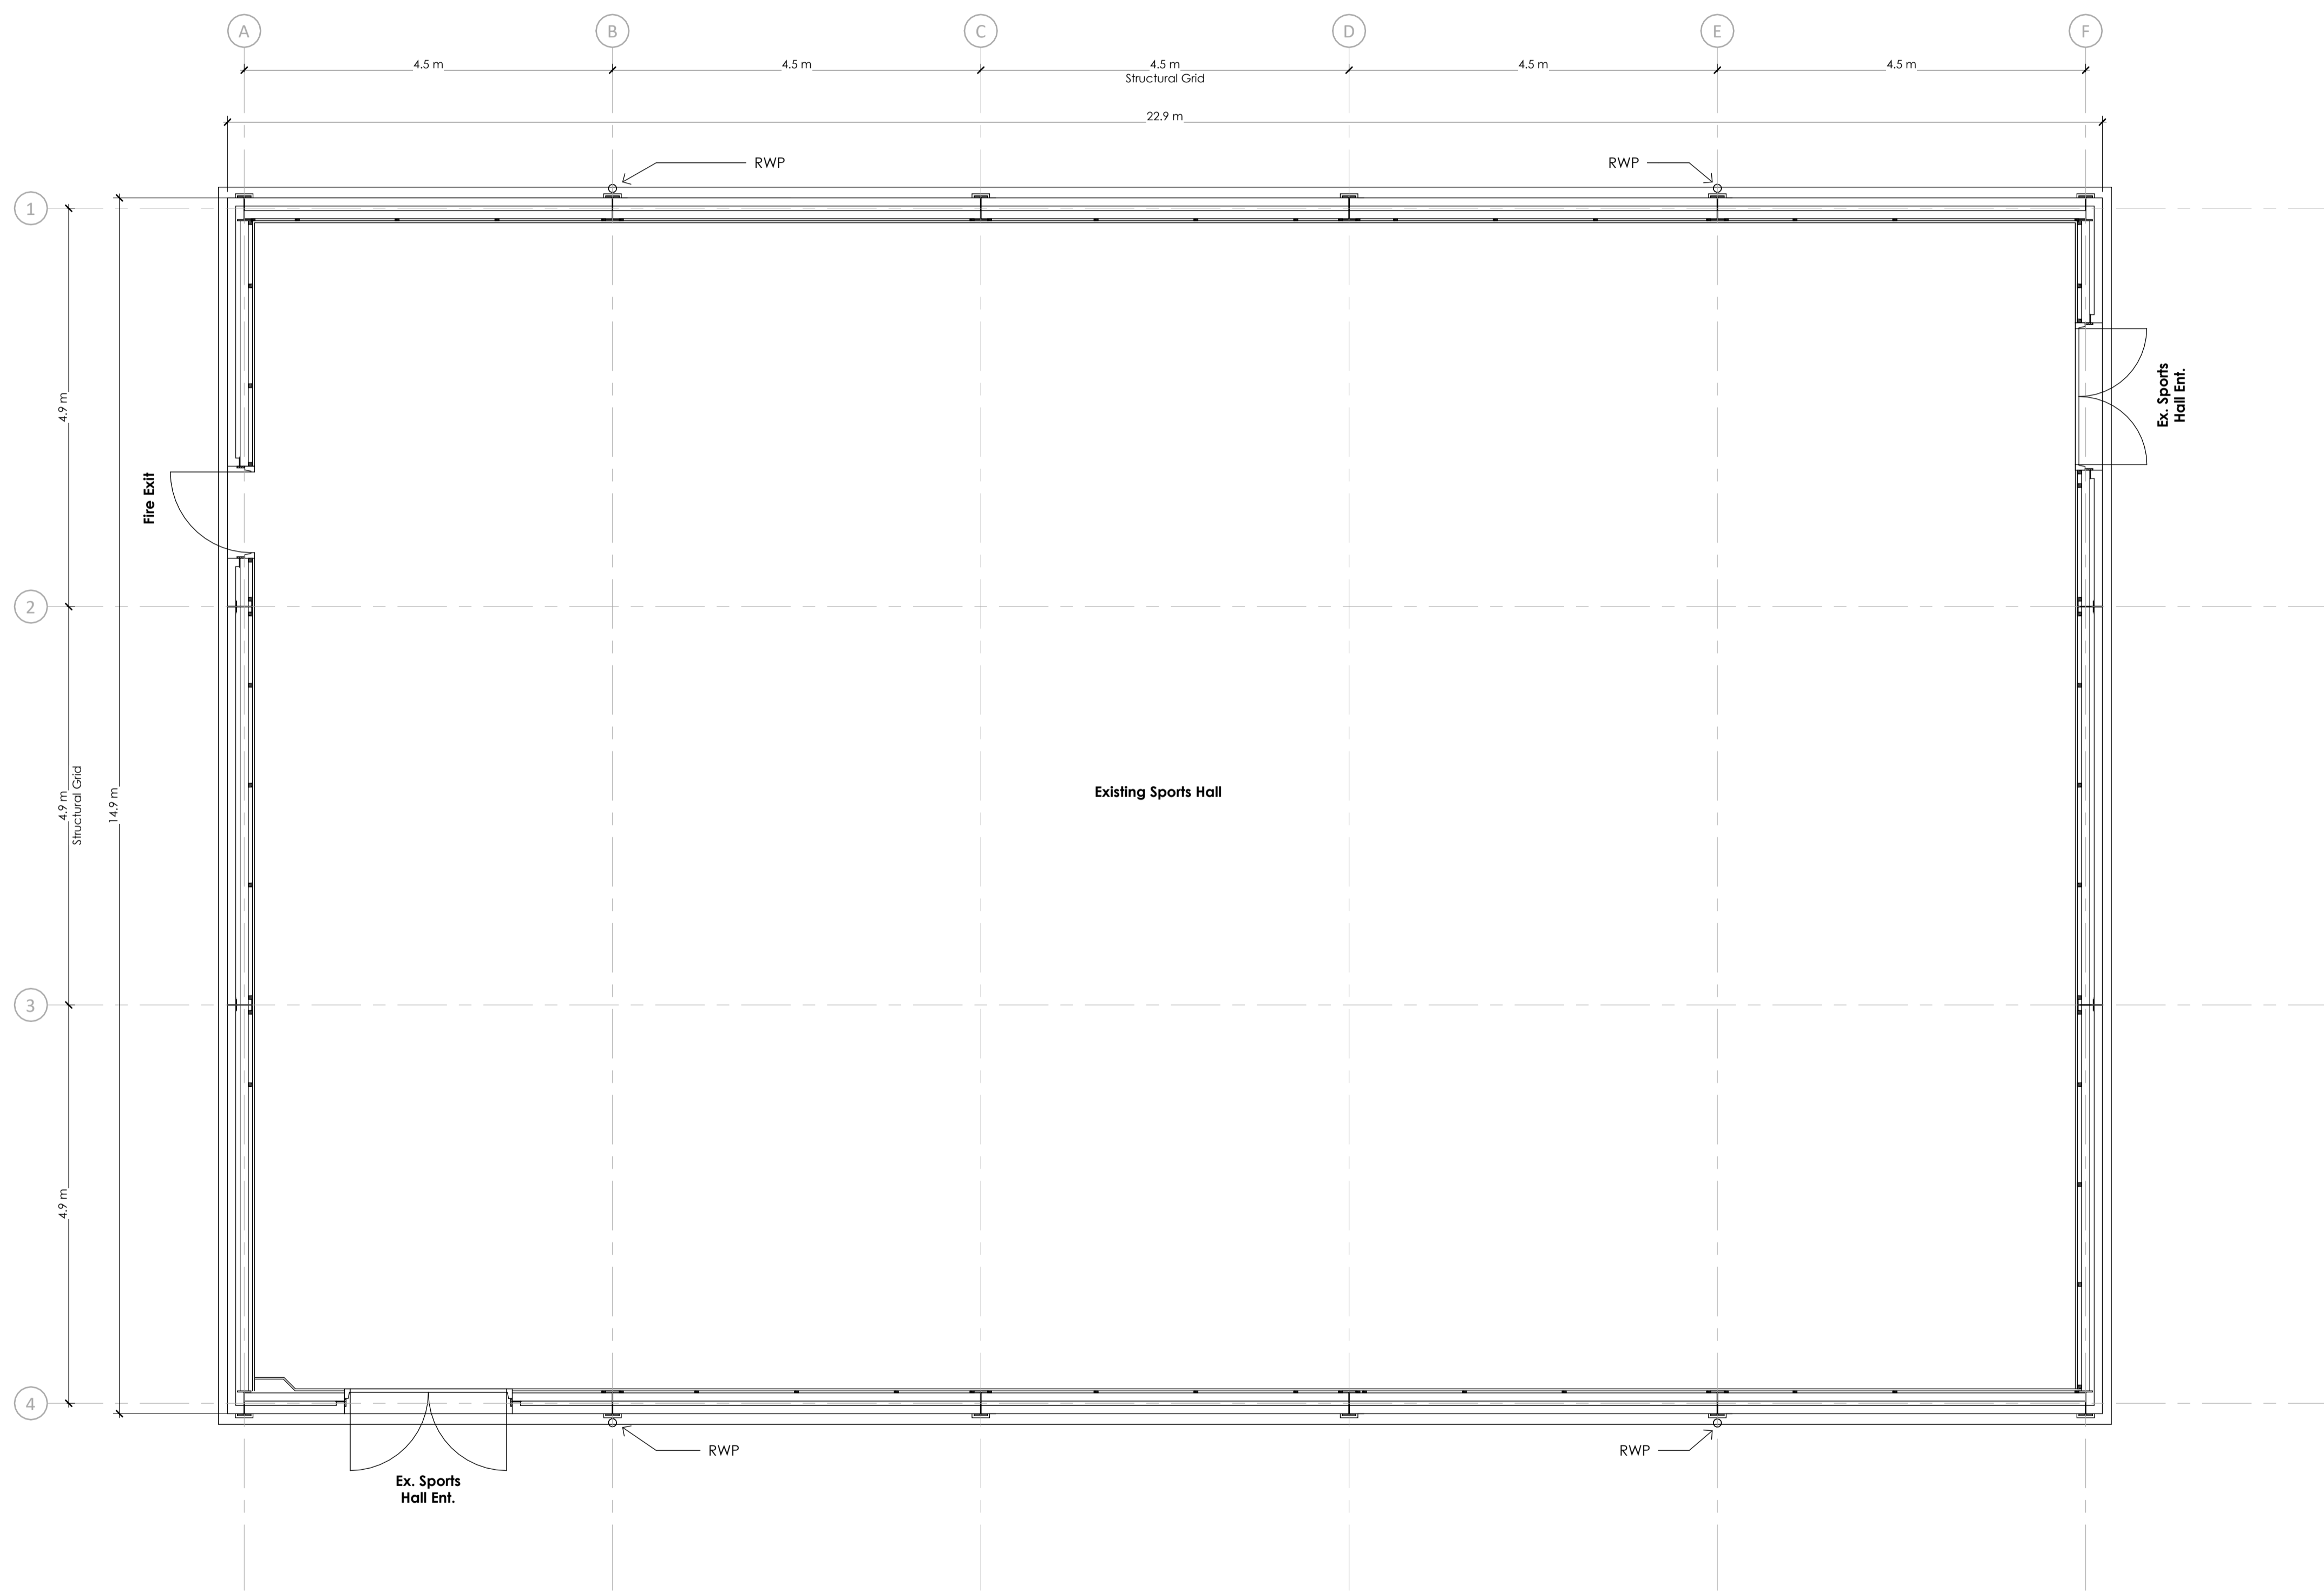

P3	Scale amended to 1:50. Dimensions added	EMS	MB	15-05-24
P2	Planning Issue	EMS	MB	15-03-24
P1	Preliminary Planning Issue	EMS	MB	19-02-24
Rev	Issue	Drawn	Chkd	Date

# logic

- Boho 7 | Queens Square | Middlesbrough | TS2 1PA (01642) 309307
  - Palace Hub | Esplanade | Redcar | TS10 3AE (01642) 309307
  - Morwick Hall | Martec Office Park | York Road | Leeds | LS15 4TA (0113) 823 2888
- E: admin@logicarchitecture.com W: logicarchitecture.com

Client  
Mowbray School

Project  
Mowbray School Sports Hall Alterations and Extension

Drawing  
Existing Ground Floor Plan

Scale	1 : 50	@ A1	Author	EMS
Date	02/27/24		Checked	MB

Status	PLANNING	Client No.	Revision
		----	P3

Project No.	Originator	Zone	Level	Type	Role	Series	Number
2401	-LAL-	XX-00-	DR-A-00-	300			