


DO NOT SCALE

NOTES

1. THE DETAILS PROVIDED IN THIS DRAWING ARE LOCATED TO ORDNANCE SURVEY (OS) BRITISH NATIONAL GRID COORDINATES
2. DRAWING TO BE PRINTED IN COLOUR
3. THIS DRAWING SHALL BE READ IN CONJUNCTION WITH ALL RELEVANT REFERENCE DRAWINGS AND THE SPECIFICATION
4. THE CONTRACTOR SHALL BE RESPONSIBLE FOR THE ACCURACY OF ALL THE DIMENSIONS AND FOR THE CORRECT SETTING OUT OF THE WORK ON SITE
5. DO NOT SCALE FROM THIS DRAWING. WORK FROM FIGURED DIMENSIONS ONLY
6. ALL DIMENSIONS ARE IN MILLIMETRES, ALL LEVELS ARE IN METERS UNLESS STATED OTHERWISE
7. THE POSITION AND LEVELS OF ALL DRAINS ARE TO BE CONFIRMED ON SITE PRIOR TO THE COMMENCEMENT OF THE WORKS AND ANY DISCREPANCIES REPORTED IMMEDIATELY TO THE SUPERVISOR
8. THESE CROSS SECTIONS NEEDS TO BE READ IN CONJUNCTION WITH THE DRAINAGE SPECIFICATION, CHAMBER SCHEDULES, PIPE SCHEDULES AND SURFACE WATER COLLECTION SCHEDULE
9. THE PROPOSED OUTFALL LOCATION, EXISTING GROUND LEVELS, INVERT LEVELS, THE EXISTING RECEIVING CHANNEL BED LEVELS AND EXACT EMBANKMENT SLOPES ARE UNKNOWN AND THE DESIGN HAS BEEN BASED LIDAR INFORMATION. THE CONTRACTOR IS THEREFORE REQUIRED TO UNDERTAKE A FULL SURVEY OF THE EXISTING AND PROPOSED OUTFALL LOCATIONS AND RECEIVING WATERCOURSE DETAILS PRIOR TO CONSTRUCTION. THIS SURVEY INFORMATION WILL NEED TO BE PROVIDED TO THE CLIENT'S PROJECT MANAGER/SUPERVISOR FOR REVIEW AND APPROVAL PRIOR TO CONSTRUCTION.
10. FOR DRAINAGE NETWORK INFORMATION REFER TO DRAWING NYKGDD-WSP-HDG-SG-DR-CD-0500_001-013
11. FOR GENERAL ARRANGEMENT DRAWING OF POND 2 REFER TO DRAWING NYKGDD-WSP-HDG-SG-DR-CD-0500_015
12. FOR EARTHWORKS CONSTRUCTION REFER TO SERIES 600 SPECIFICATION

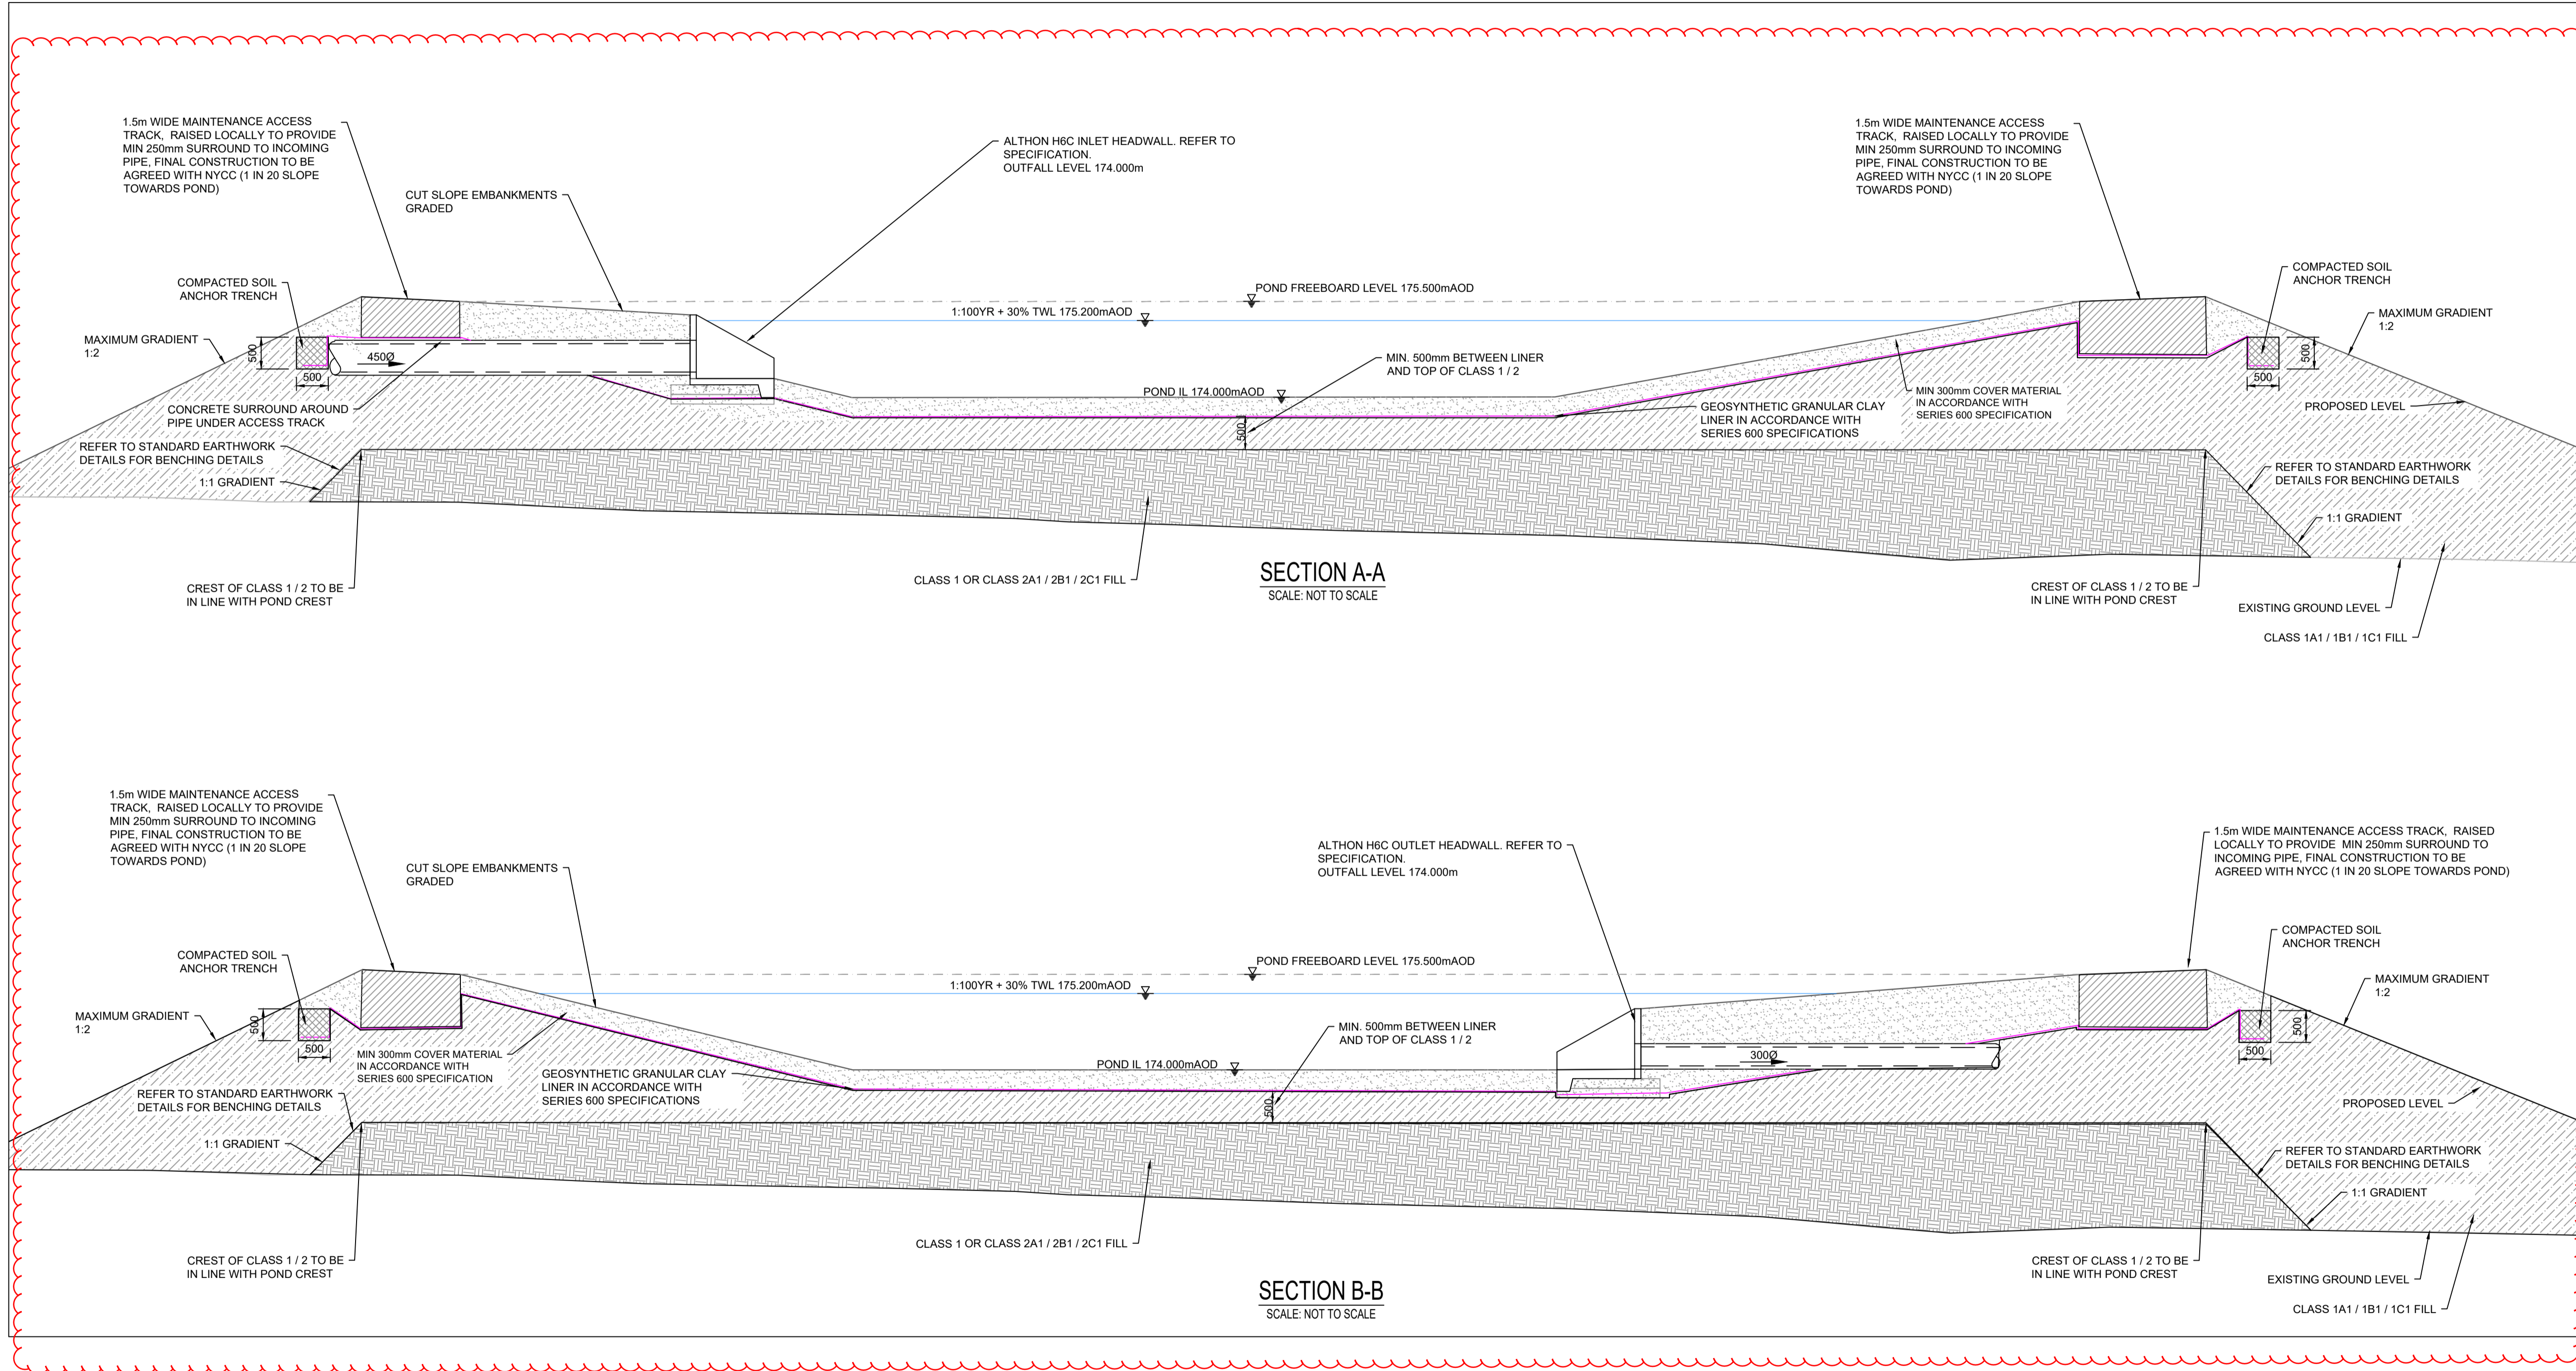

CD1	31/07/2023	MA	FOR CONSTRUCTION	BB	MW
REV	DATE	BY	DESCRIPTION	CHK	APP

DRAWING STATUS: S3 - FOR REVIEW

wsp

FIRST FLOOR, THREE WELLINGTON PLACE, LEEDS, LS1 4AP, UK
T+ 44 (0) 113 395 6200, F+ 44 (0) 113 395 6201
wsp.com

CLIENT: North Yorkshire County Council

DESIGNER: **wsp**

SITE/PROJECT: A59 KEX GILL DIVERSION

TITLE: POND 2 CROSS SECTIONS

SCALE @ A1:	CHECKED:	APPROVED:	
AS SHOWN	BB	MW	
PROJECT NO:	DESIGNED:	DRAWN:	DATE:
70049554	DM	MA	31/07/2023

DRAWING No:	REV:
NYKGDD-WSP-HDG-SG-DR-CD-0500_016	C01

© WSP UK Ltd

File name: \\UK.VSPGROUP\COMPCENTRAL\DATA\PROJECTS\70049554_A59KEXGILL - PREFERRED OPTION\2 WIP\DR DRAINAGE ENGINEERING\DESIGNING\CD-0500_016_POND 2 CROSS SECTIONS.DWG, printed on 31 July 2023 17:57:53, by M. Mohamed